



OFFICE OF THE PURCHASING AGENT

TOWN OF ARLINGTON
730 Massachusetts Avenue
Arlington, MA 02476

Telephone (781) 316-3003
Fax (781) 316-3019

DATE: December 12, 2017

TO ALL BIDDERS

BID NO. 17-60

SUBJECT: Whittemore Park Planning Project

ADDENDUM NO. 1

TO WHOM IT MAY CONCERN:

With reference to the bid request relative to the above subject, please note the following:

Page 2: Project Schedule

Add: Contract signing in January

Add: Plan submitted to the Town August 30, 2018

Add: All public outreach should occur prior to June 1, 2018

Attached Site Plan for current park.

The background studies by VHB and the final report can be found on this page of the Town's website:

<https://www.arlingtonma.gov/departments/planning-community-development/projects/mass-ave-phase-ii>.

ADDENDUM MUST BE ACKNOWLEDGED WITH BID SUBMISSION.


All other terms, conditions and specifications remain unchanged.

Very truly yours,

Town of Arlington

Domenic R. Lanzillotti
Purchasing Officer

OVERLAYS

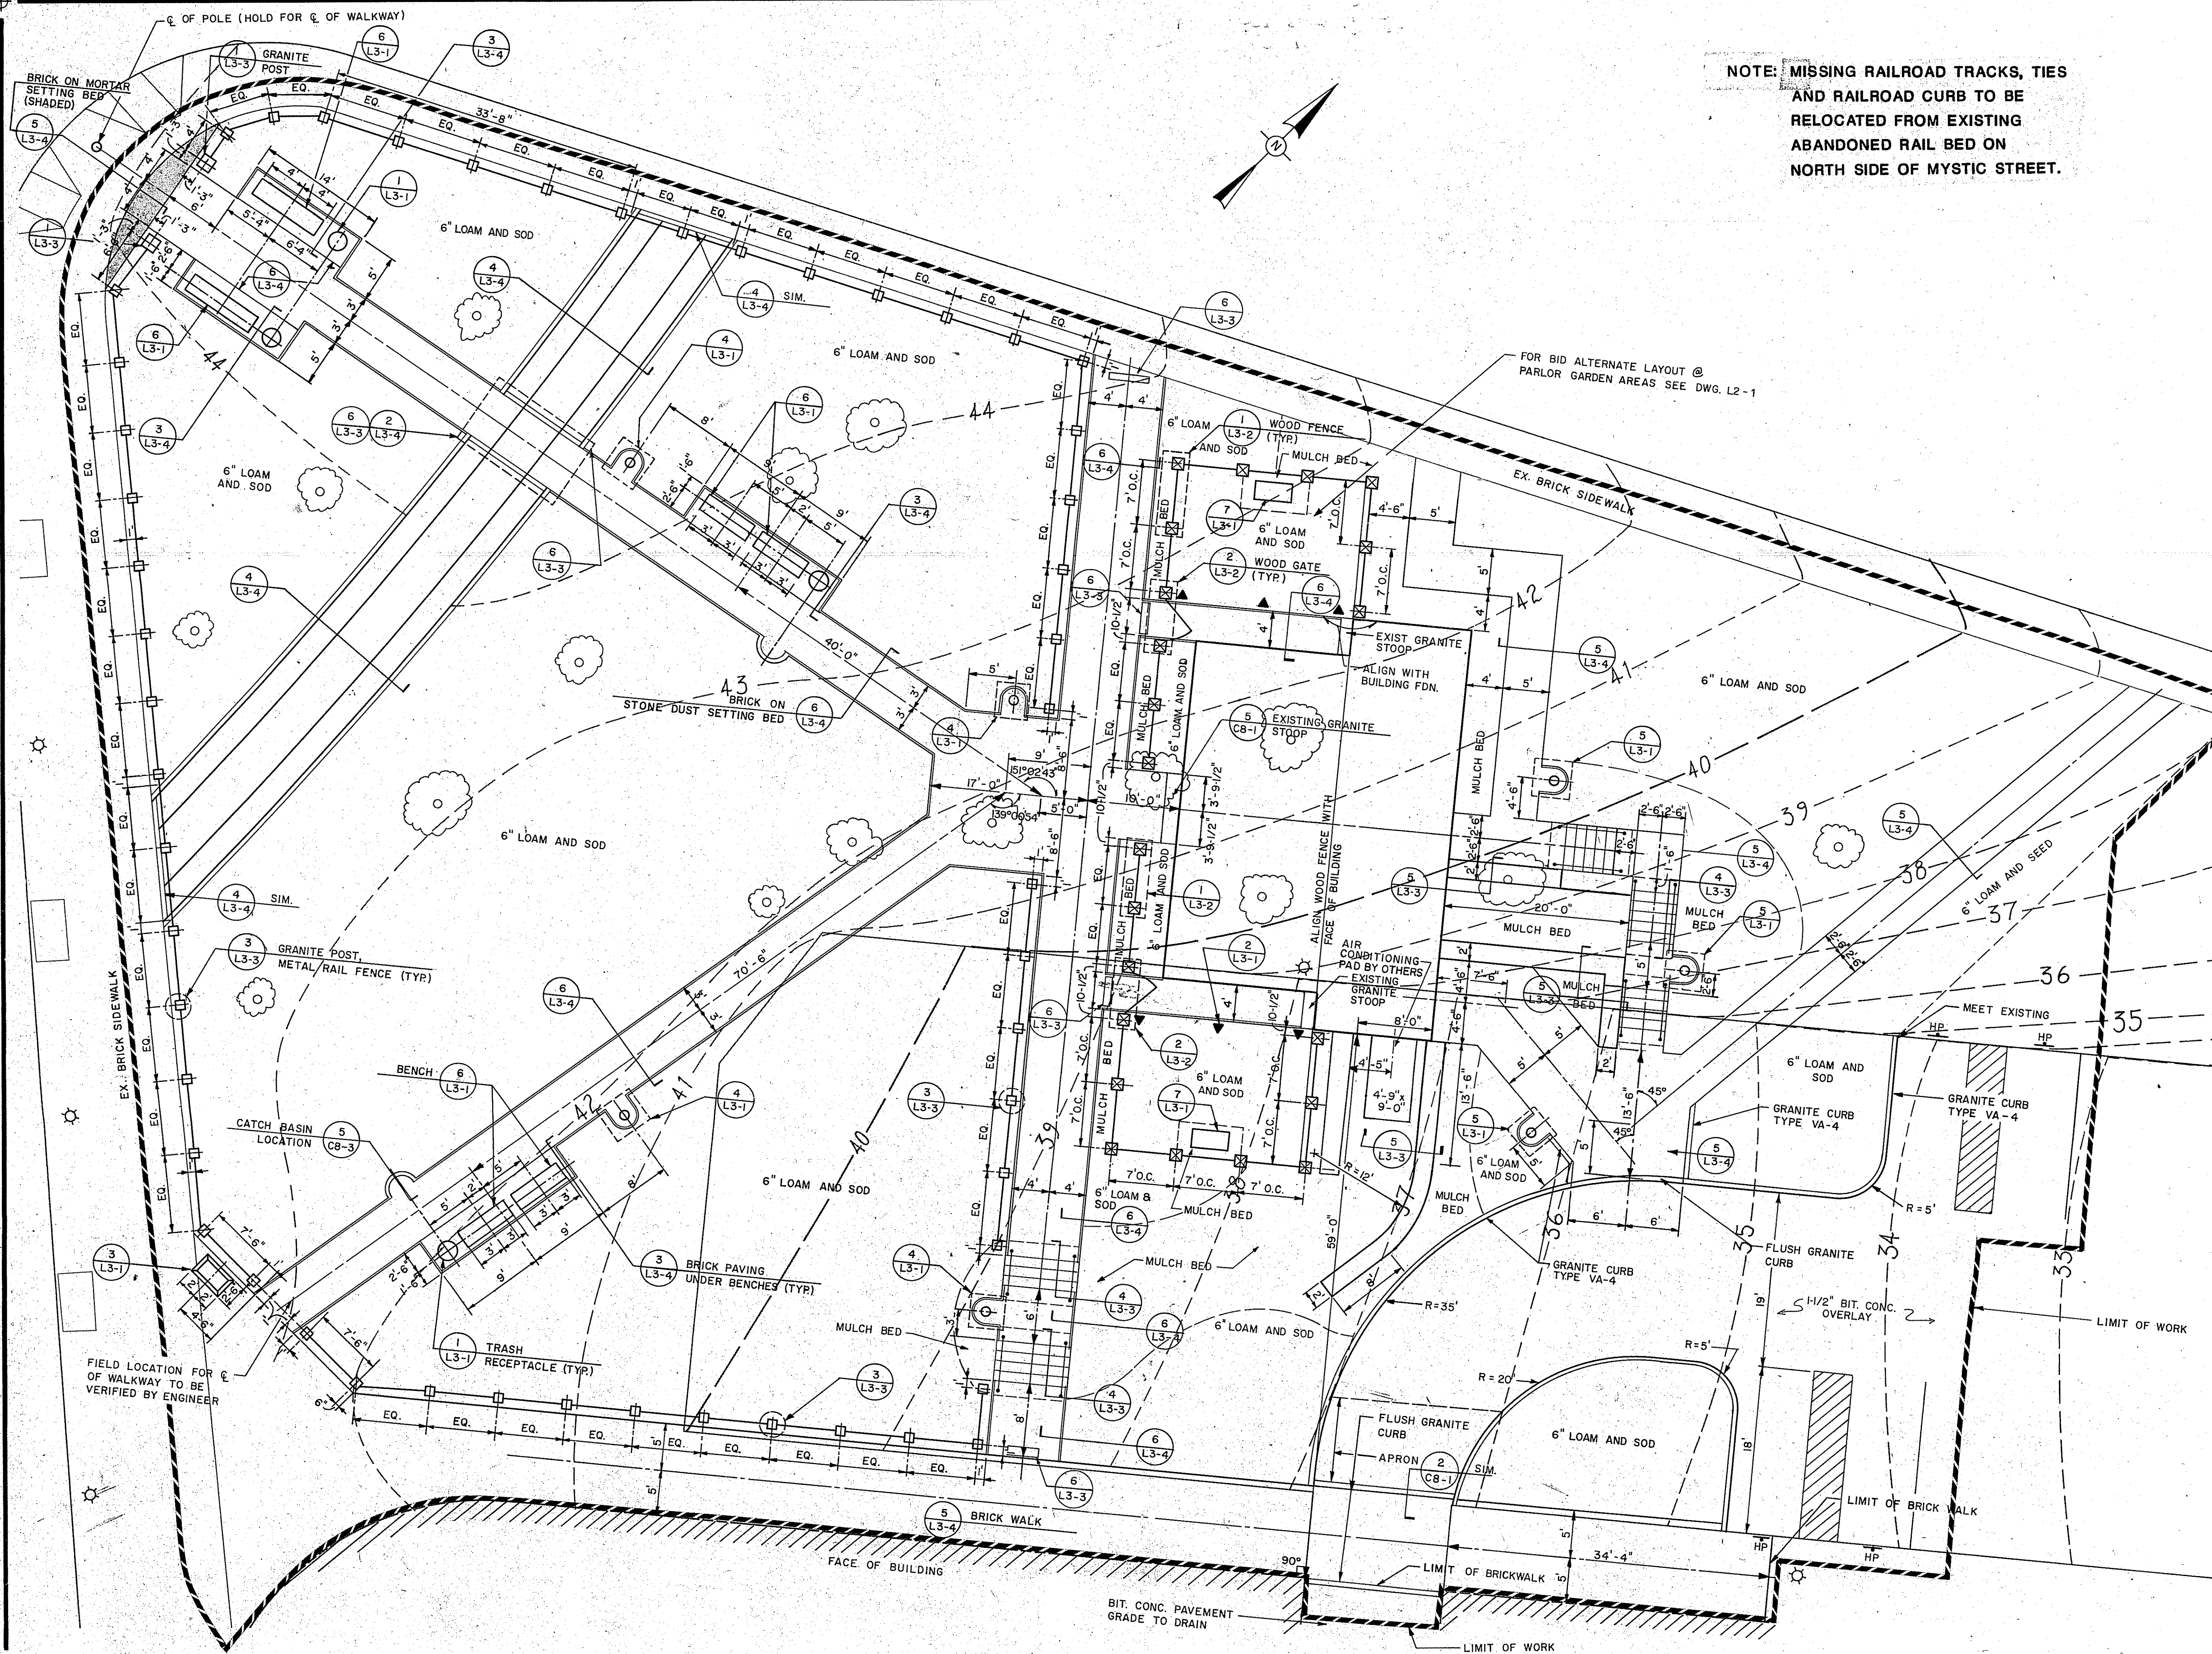

NOTE: MISSING RAILROAD TRACKS, TIES AND RAILROAD CURB TO BE RELOCATED FROM EXISTING ABANDONED RAIL BED ON NORTH SIDE OF MYSTIC STREET.


• FREEMAN/BRIGHAM/HUSSEY LTD • ARCHITECTS •
30 THE FENWAY
BOSTON, MASSACHUSETTS 02215
(617)267-1460

Sasaki Associates, Inc.

Planning / Architecture / Landscape Architecture
Urban Design / Civil Engineering / Environmental Services
64 Pleasant Street, Watertown, Massachusetts 02172
617/926-3300 Telex 92/2471

FOR BID ALTERNATE LAYOUT @
PARLOR GARDEN AREAS SEE DWG. L2-1

NO.	REVISION	DATE

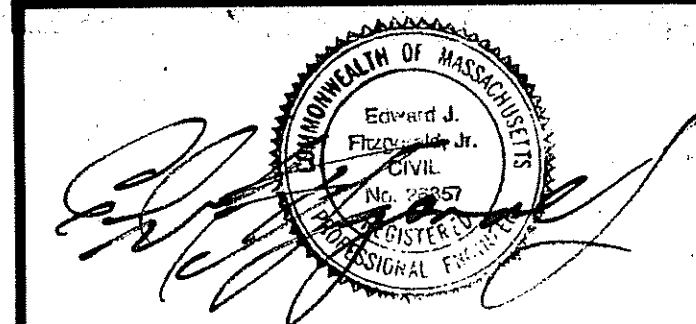

**ARLINGTON
MEMORIAL PARK**
TOWN OF ARLINGTON
DEPARTMENT OF PLANNING
& COMMUNITY DEVELOPMENT

TITLE:
**LAYOUT AND
MATERIALS**

Scale 1/8" = 1' Date 6/27/89
Drawn By WHH
Checked By TMD
Approved By RGM
Project No. 7045.02

DWG. NO. **C4-1**

PROJECT NUMBER/PHASE
PROJECT TITLE
SHEET NUMBER
SHEET TITLE


 

• FREEMAN/BRIGHAM/HUSSEY LTD • ARCHITECTS •
 30 THE FENWAY
 BOSTON, MASSACHUSETTS 02215
 (617) 267-1460

Sasaki Associates, Inc.

Planning / Architecture / Landscape Architecture
 Urban Design / Civil Engineering / Environmental Services

64 Pleasant Street, Watertown, Massachusetts 02172
 617/926 3300 Telex 92/2471

LEGEND

-  BRICK PAVEMENT
-  STRETCHER COURSE
-  RAISED SAILOR COURSE

NO.	REVISION	DATE

**ARLINGTON
 MEMORIAL PARK**


TOWN OF ARLINGTON

DEPARTMENT OF PLANNING
 & COMMUNITY DEVELOPMENT

TITLE:
**BRICK PAVEMENT
 PLAN**

Scale 1/8" = 1'-0" Date 7/26/89
 Drawn By DES
 Checked By HTR
 Approved By RGM
 Project No. 7045.02

DWG. NO.
C4-2

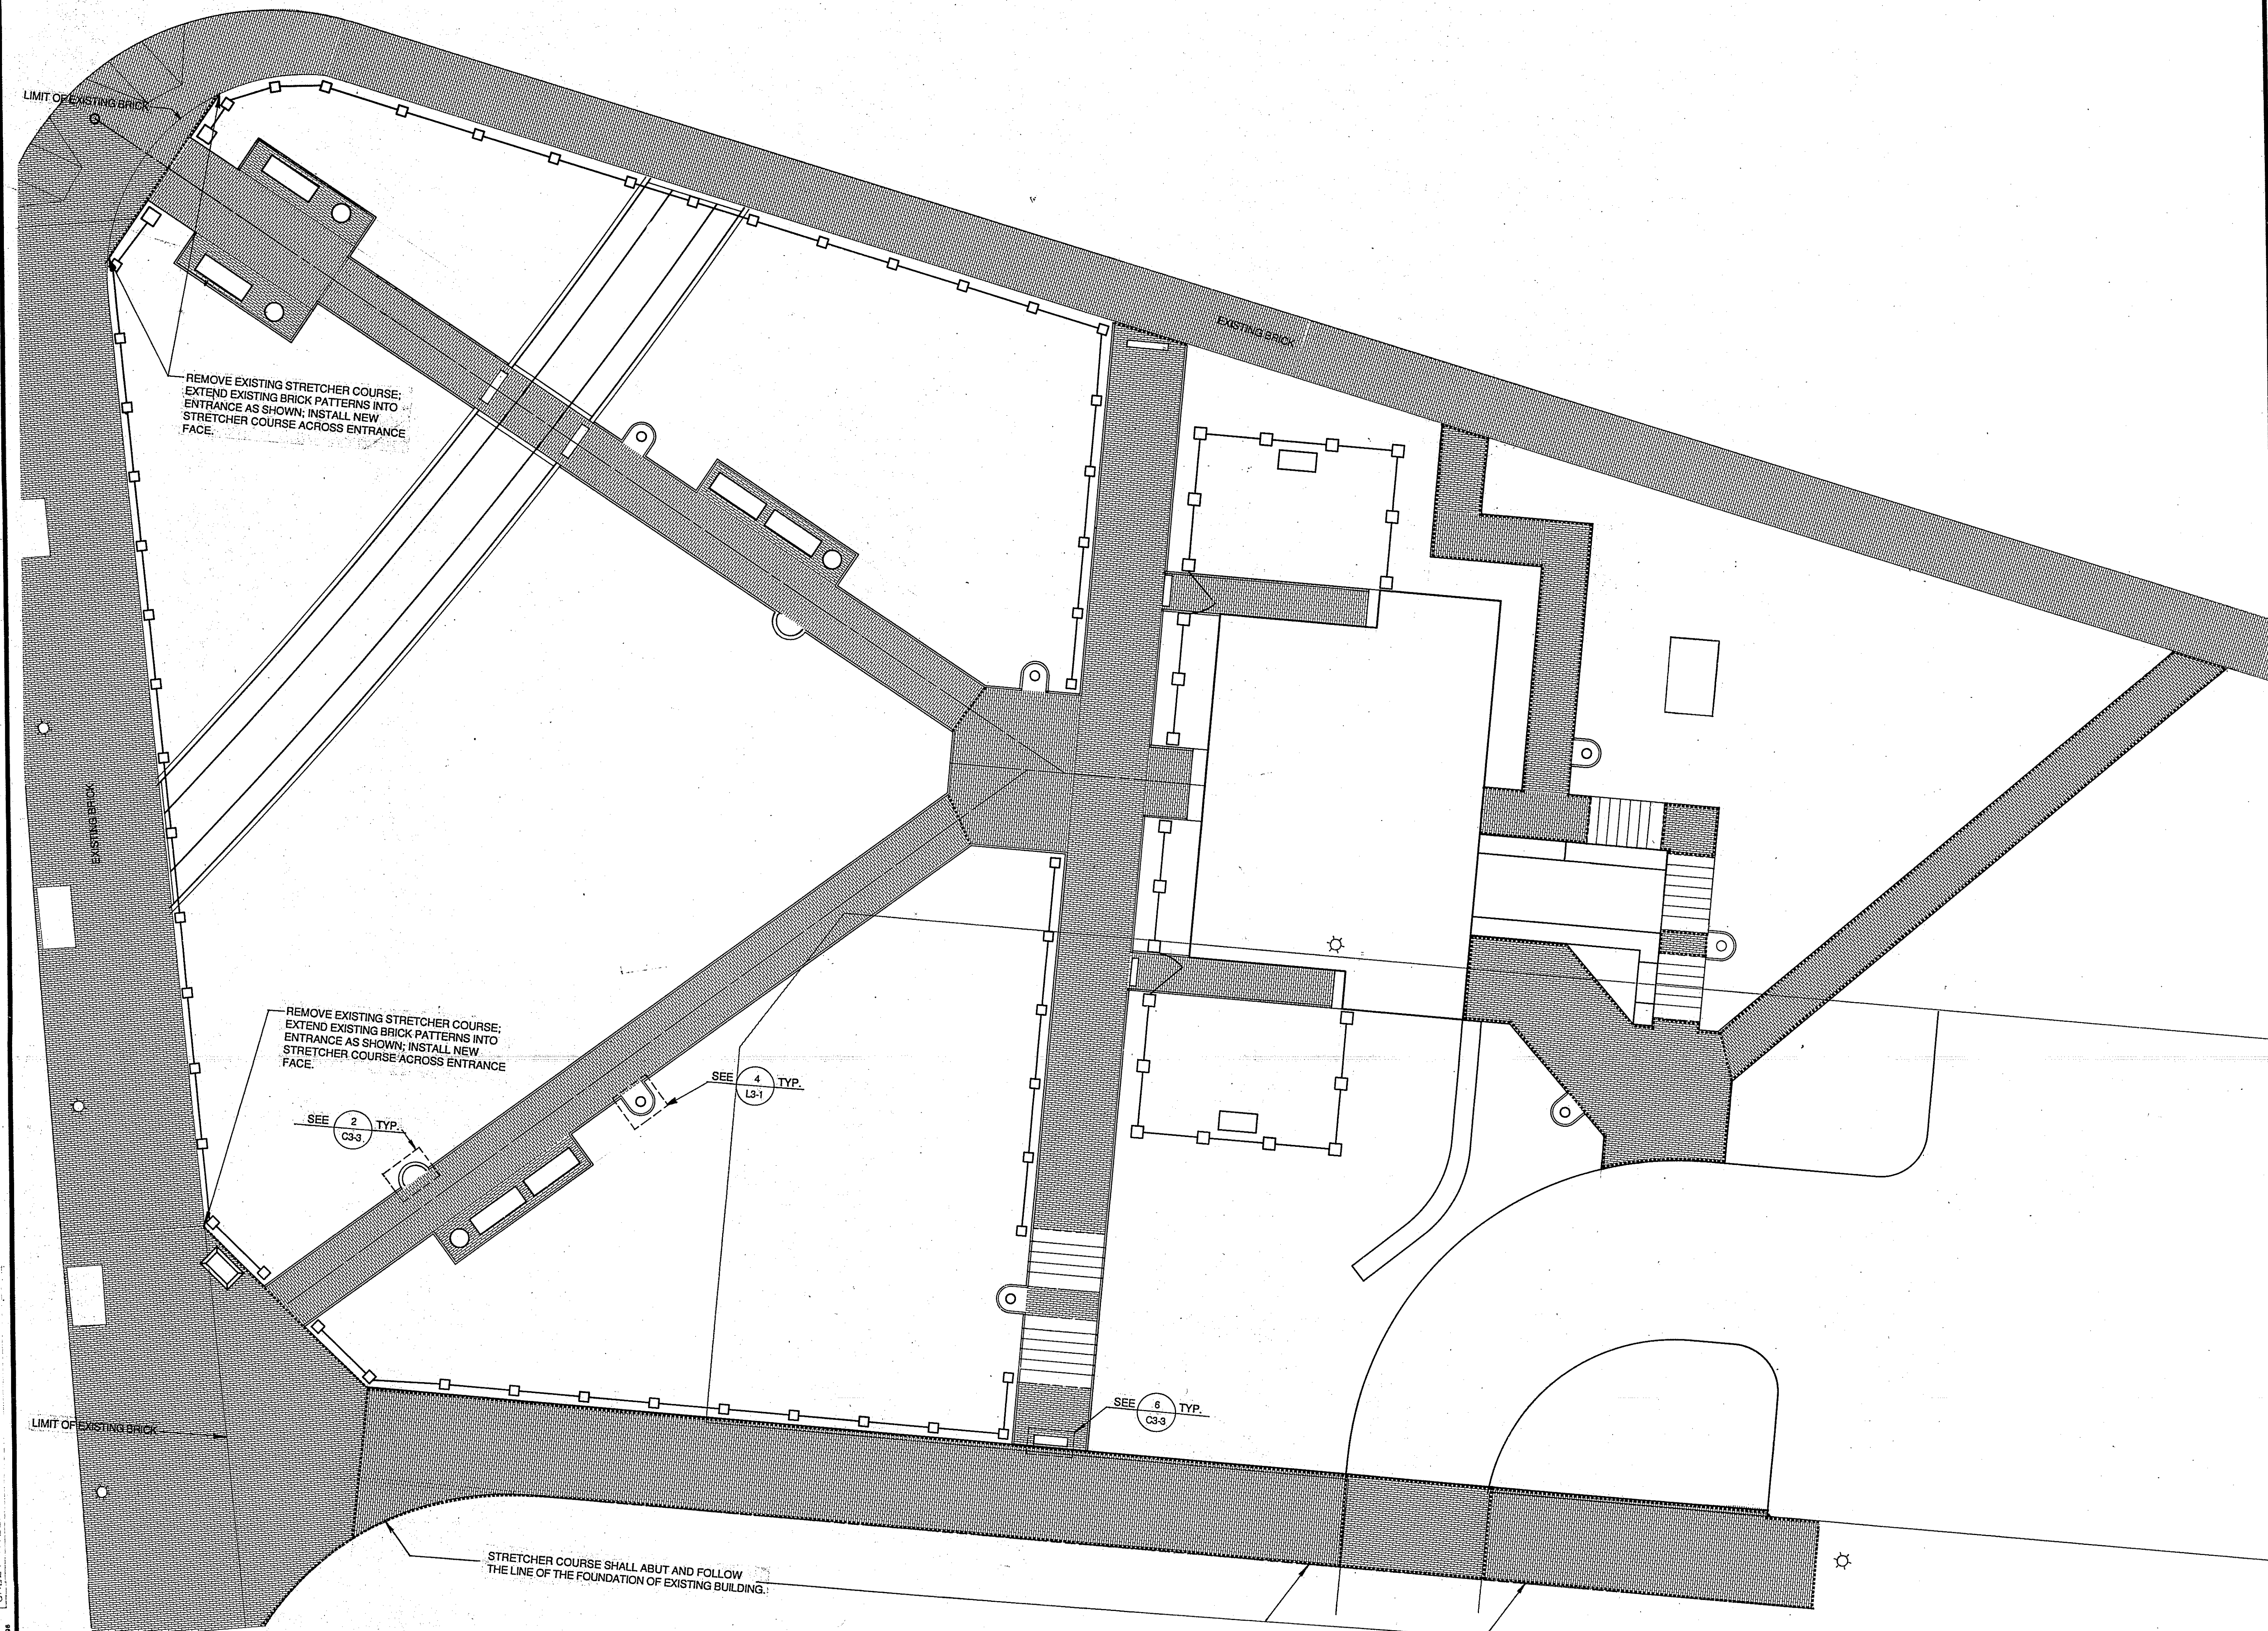

OVERLAYS

PROJECT NUMBER/PHASE: _____ DATE: _____
 PROJECT TITLE: _____
 SHEET NUMBER: _____
 SHEET TITLE: _____



STRETCHER COURSE SHALL ABUT AND FOLLOW
 THE LINE OF THE FOUNDATION OF EXISTING BUILDING.

• FREEMAN/BRIGHAM/HUSSEY LTD • ARCHITECTS •
 30 THE FENWAY
 BOSTON, MASSACHUSETTS 02215
 (617)267-1460


Sasaki Associates, Inc.

Planning / Architecture / Landscape Architecture
 Urban Design / Civil Engineering / Environmental Services
 64 Pleasant Street, Watertown, Massachusetts 02172
 617/926 3300 Telex 92/2471

**NOTE: ALL UTILITY CASTINGS TO BE
 RESET TO FINAL GRADE**

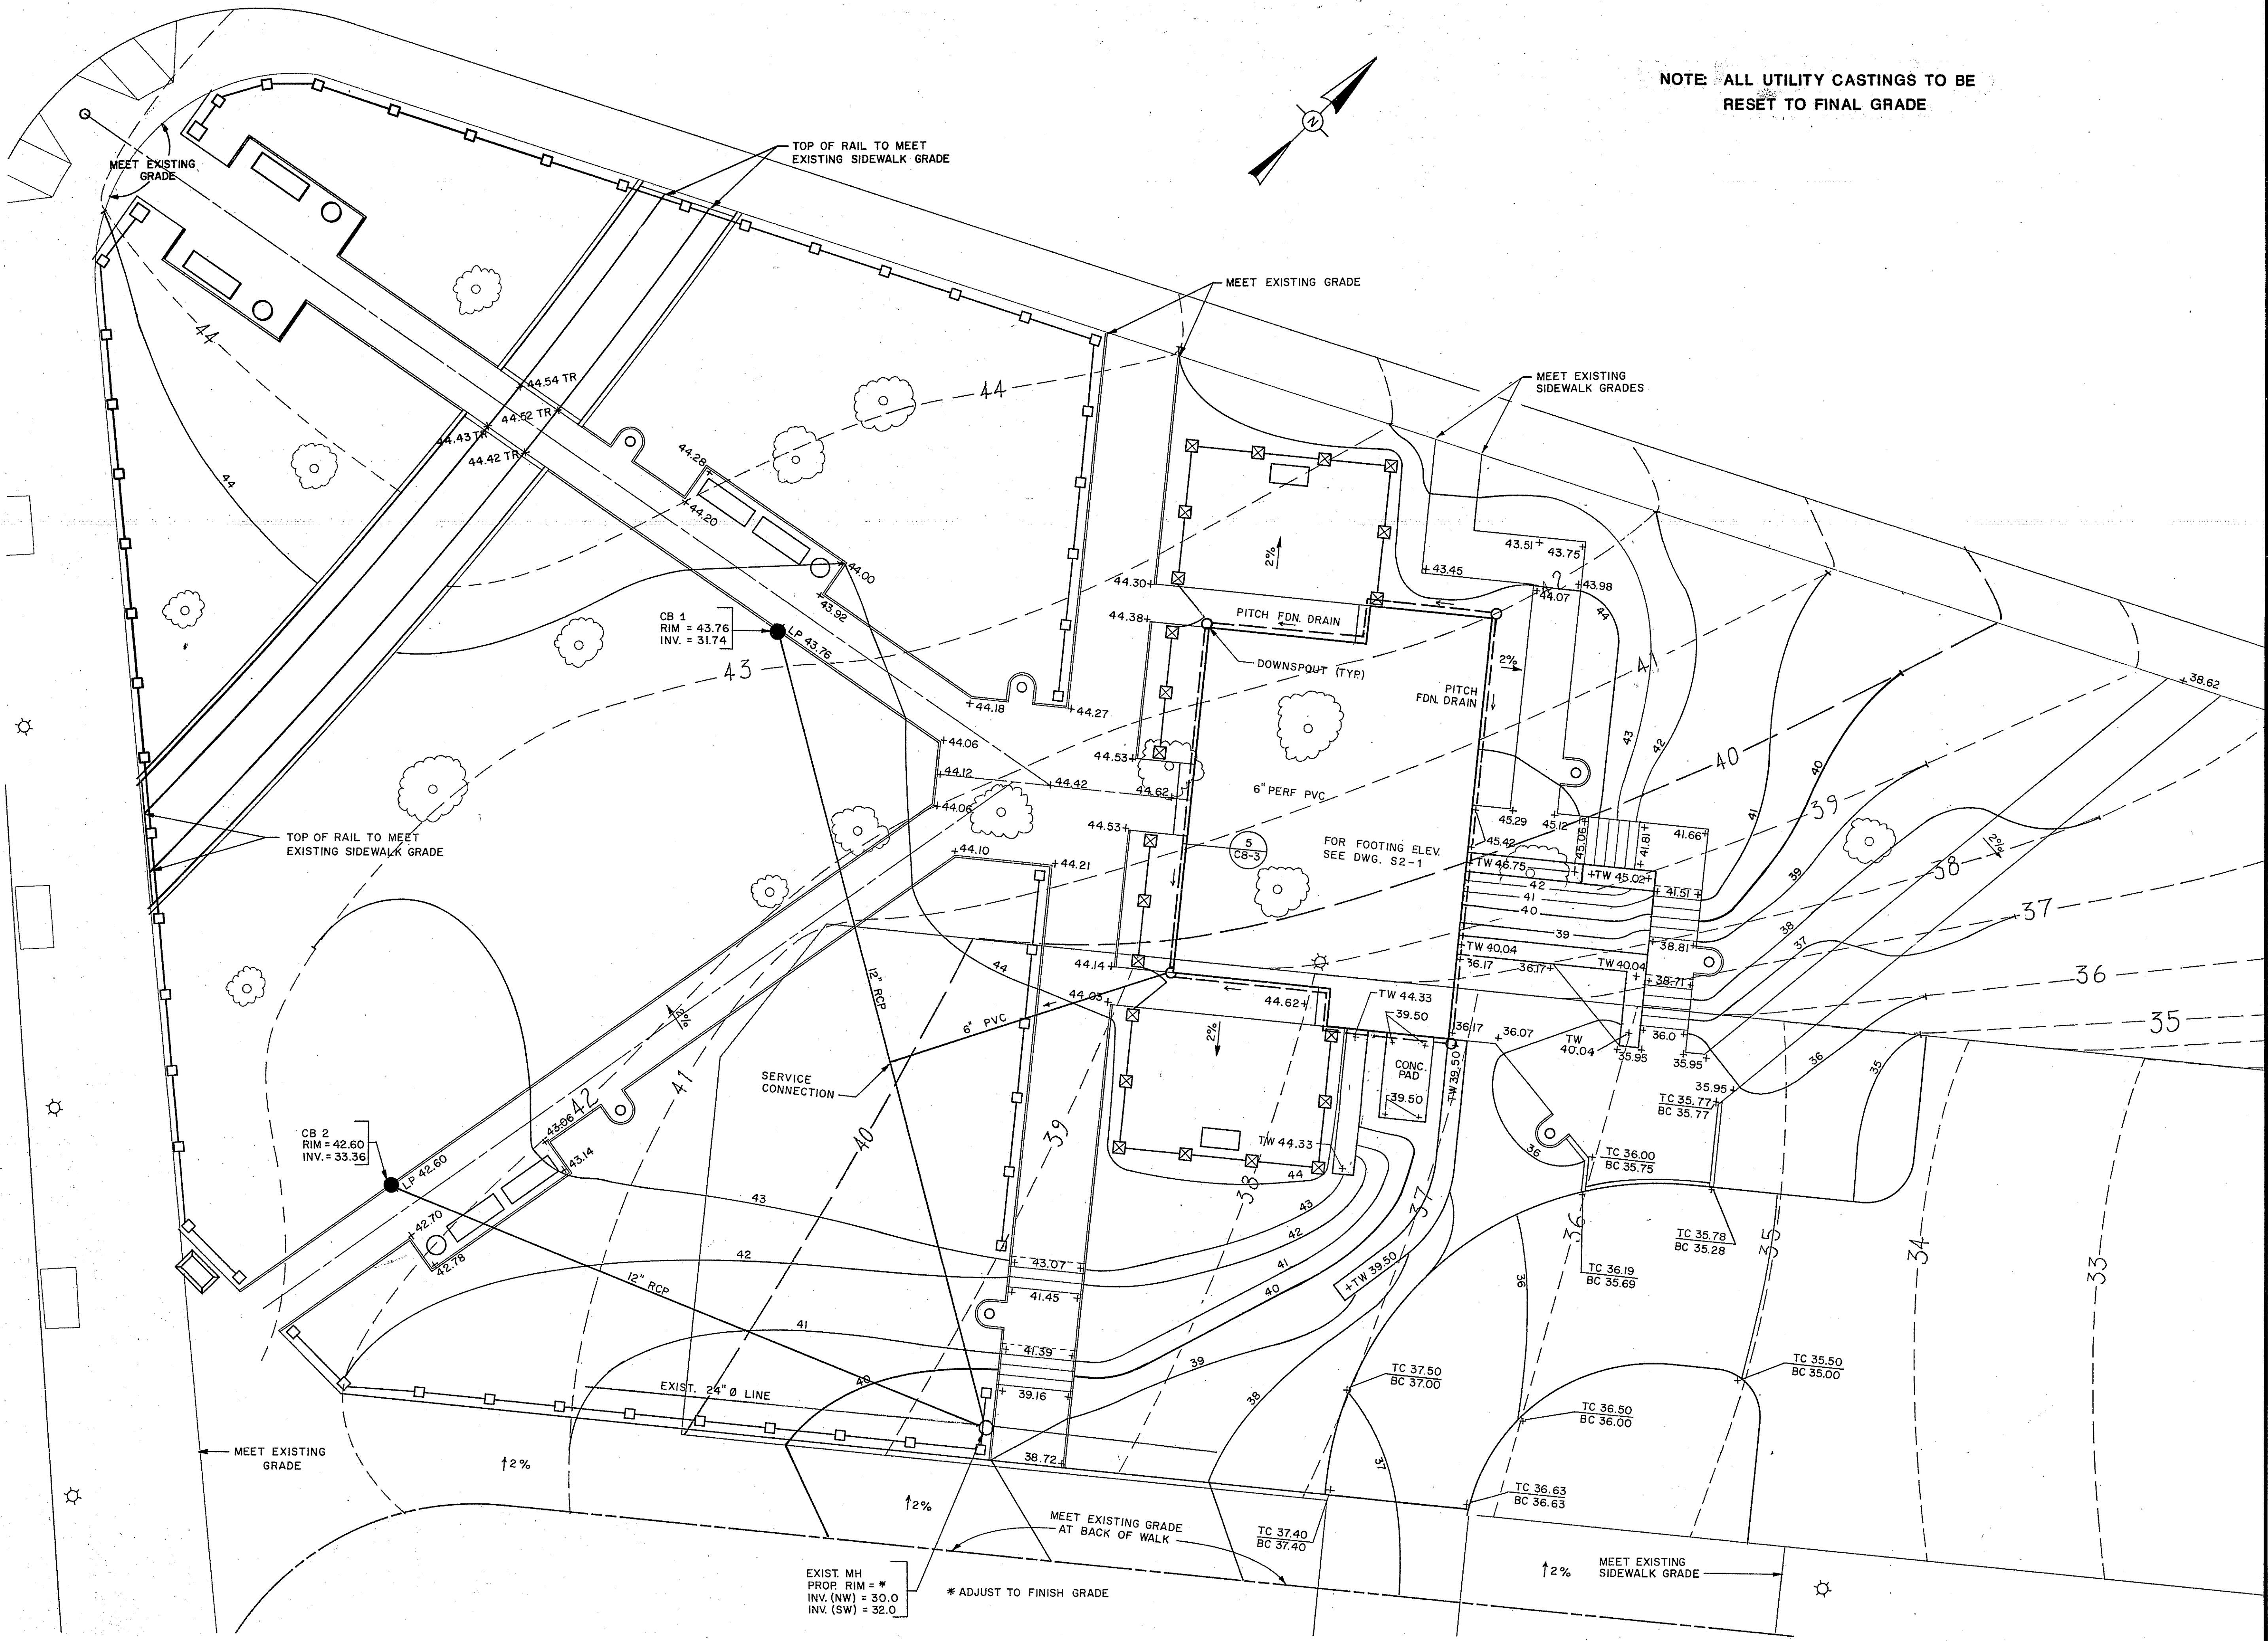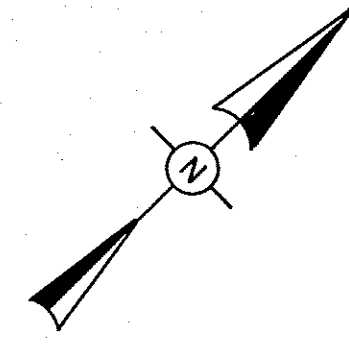

NO.	REVISION	DATE

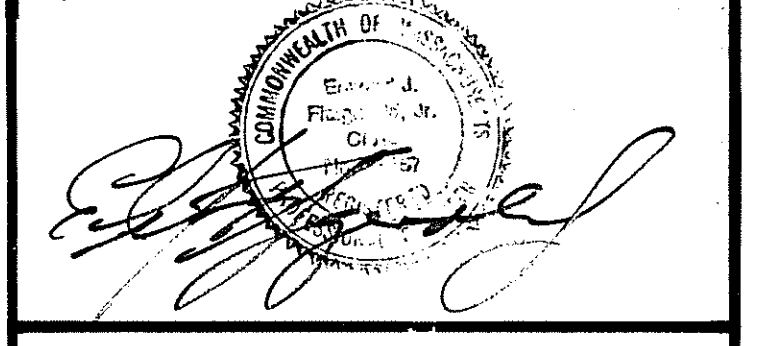

**ARLINGTON
 MEMORIAL PARK**
 TOWN OF ARLINGTON
 DEPARTMENT OF PLANNING
 & COMMUNITY DEVELOPMENT

TITLE:
**GRADING AND
 DRAINAGE**

Scale 1/8" = 1' Date 6/21/89
 Drawn By WHH
 Checked By TMD
 Approved By RGM
 Project No. 7045.02

DWG. NO. **C5-1**



OVERLAYS
 PROJECT NUMBER: 7045.02
 SHEET NUMBER: 1
 SHEET TITLE: GRADING AND DRAINAGE

EXIST. MH
 PROP. RIM = *
 INV. (NW) = 30.0
 INV. (SW) = 32.0
 * ADJUST TO FINISH GRADE

12/1/88

OVERLAYS

PROJECT NUMBER/PHASE _____
 PROJECT TITLE _____
 SHEET NUMBER _____
 SHEET TITLE _____

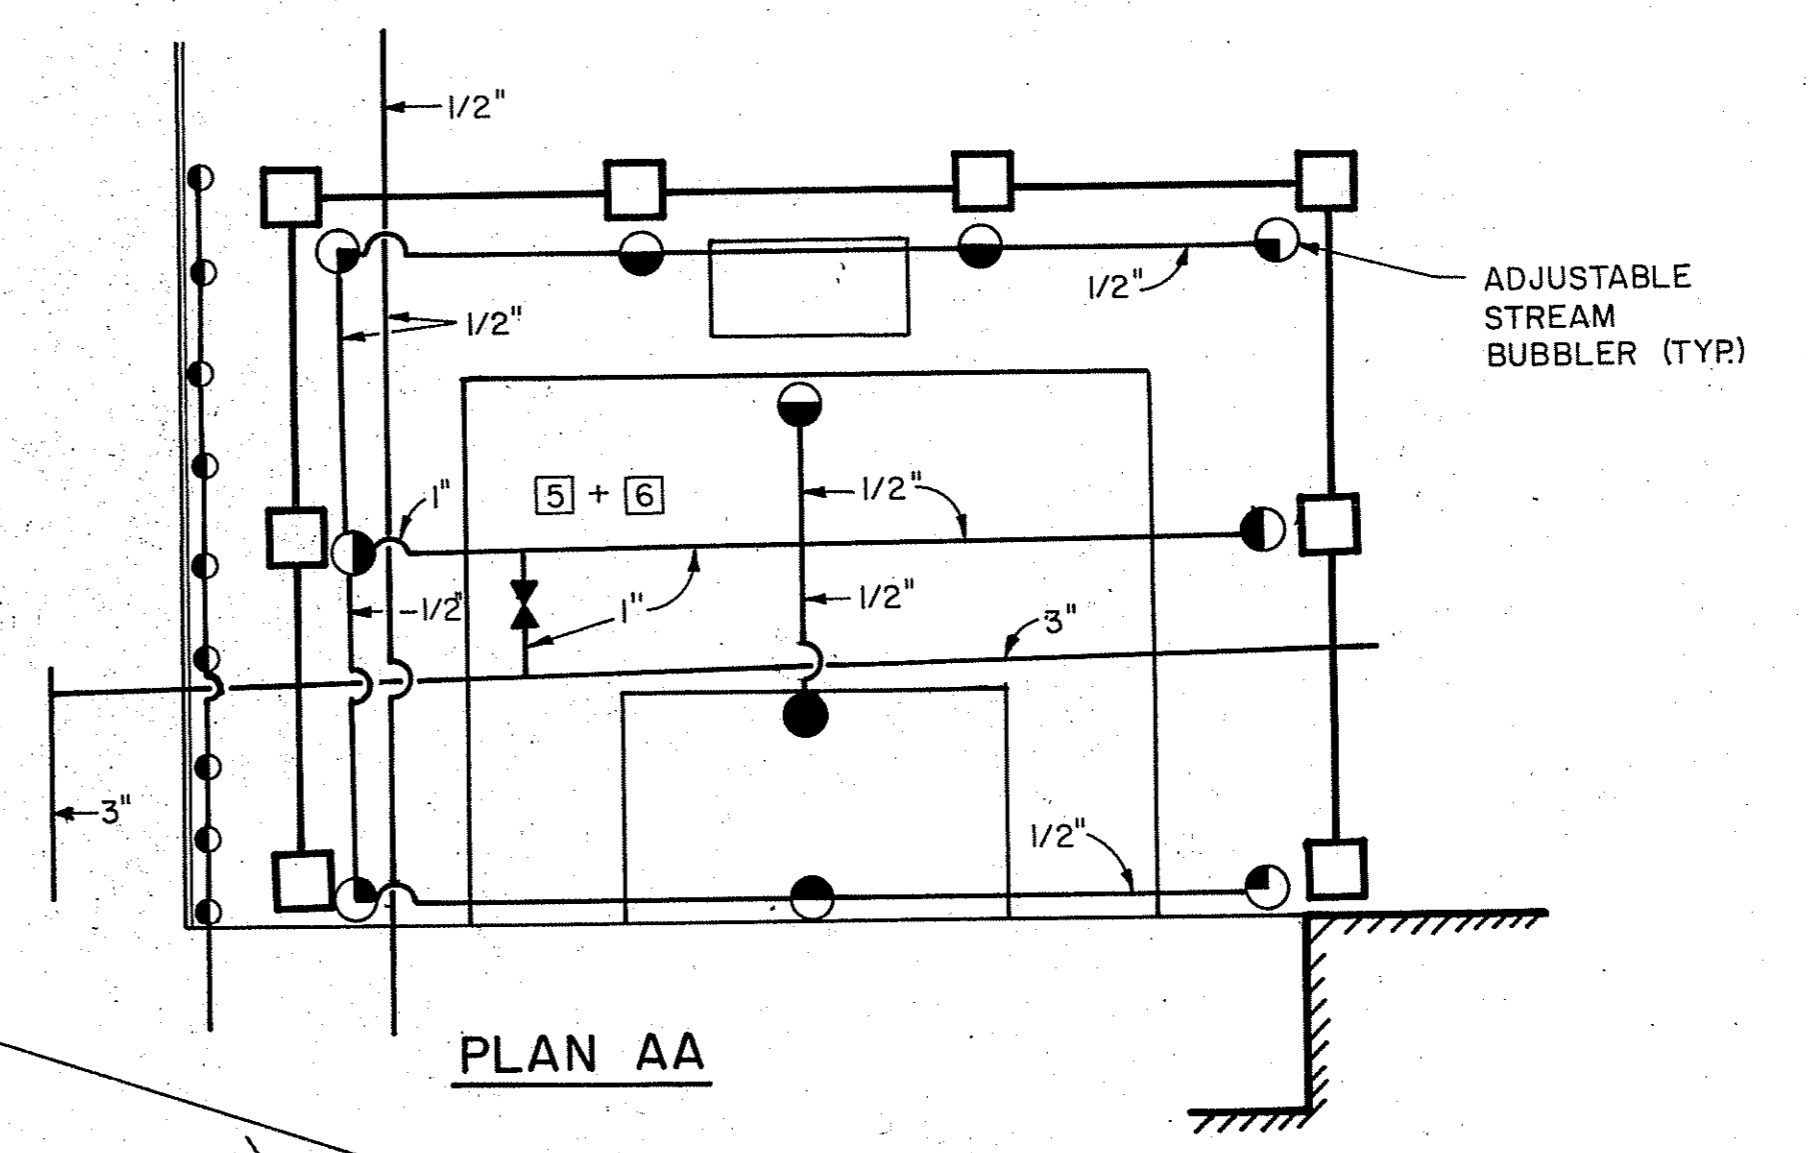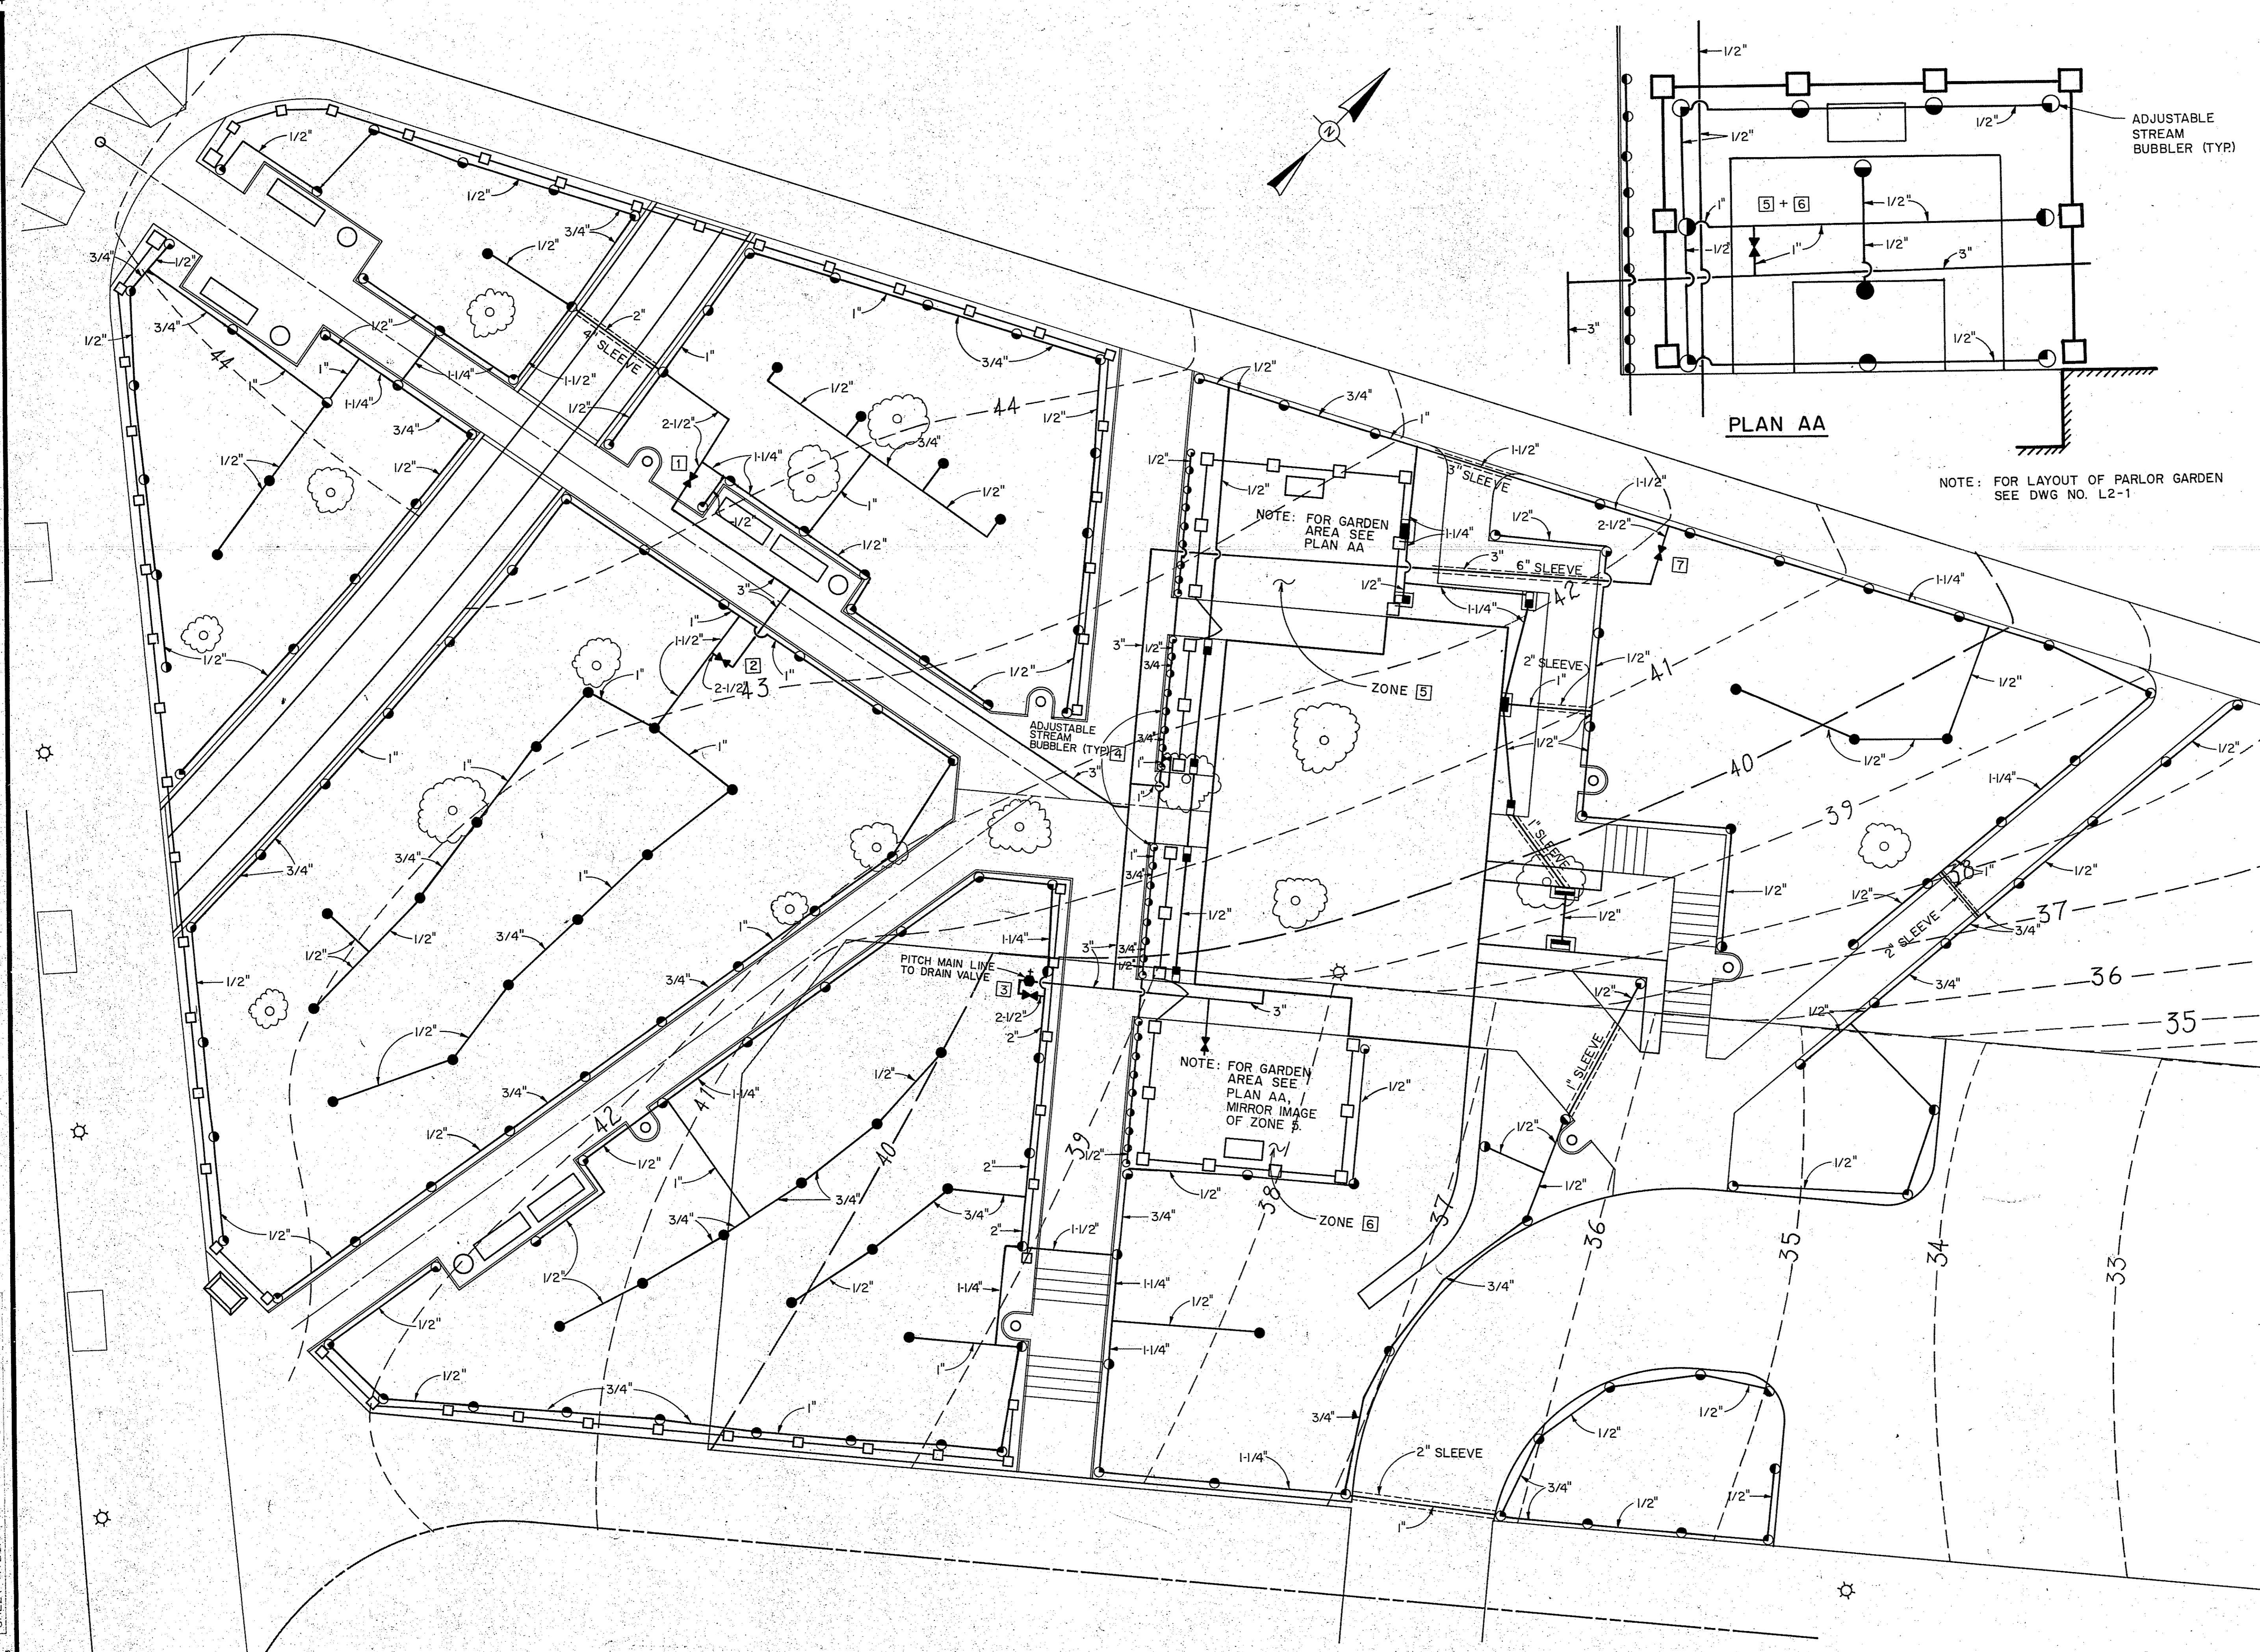


NOTE: FOR LAYOUT OF PARLOR GARDEN SEE DWG. NO. L2-1

• FREEMAN/BRIGHAM/HUSSEY LTD. ARCHITECTS •
 30 THE FENWAY
 BOSTON, MASSACHUSETTS 02115
 (617) 267-1460

Sasaki Associates, Inc.

Planning / Architecture / Landscape Architecture
 Urban Design / Civil Engineering / Environmental Services
 64 Pleasant Street, Watertown, Massachusetts 02172
 617/926-3300 Telex 92/2471

NO.	REVISION	DATE

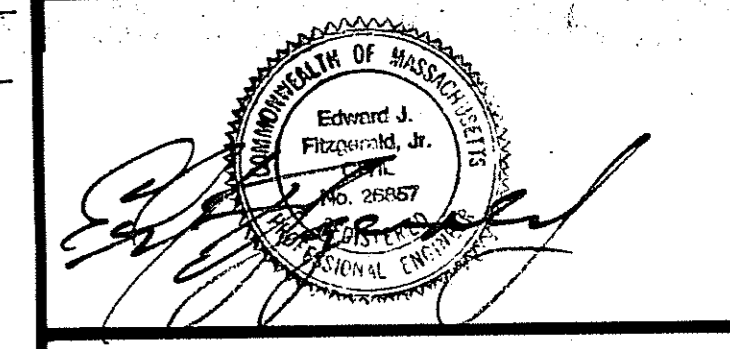

ARLINGTON MEMORIAL PARK
 TOWN OF ARLINGTON
 DEPARTMENT OF PLANNING & COMMUNITY DEVELOPMENT

TITLE:
IRRIGATION PLAN
 (BID ALTERNATE -1)

Scale 1/8" = 1' Date 6/24/89
 Drawn By WHH
 Checked By REP
 Approved By RGM
 Project No. 7045.02

DWG. NO. **C7-1**