
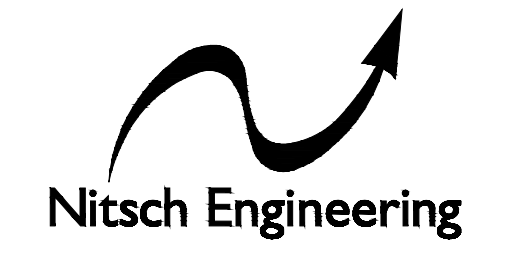



1/15/2021 6:28 PM

PROGRESS PRINT

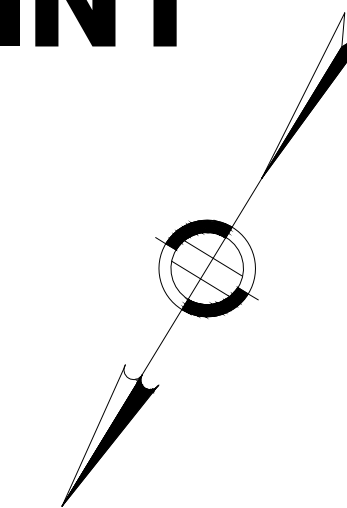


Nitsch Engineering
www.nitscheng.com
2 Center Plaza, Suite 430
Boston, MA 02108
T: (617) 338-0063
F: (617) 338-6472

- ▶ Civil Engineering
- ▶ Land Surveying
- ▶ Transportation Engineering
- ▶ Structural Engineering
- ▶ Green Infrastructure
- ▶ Planning
- ▶ GIS

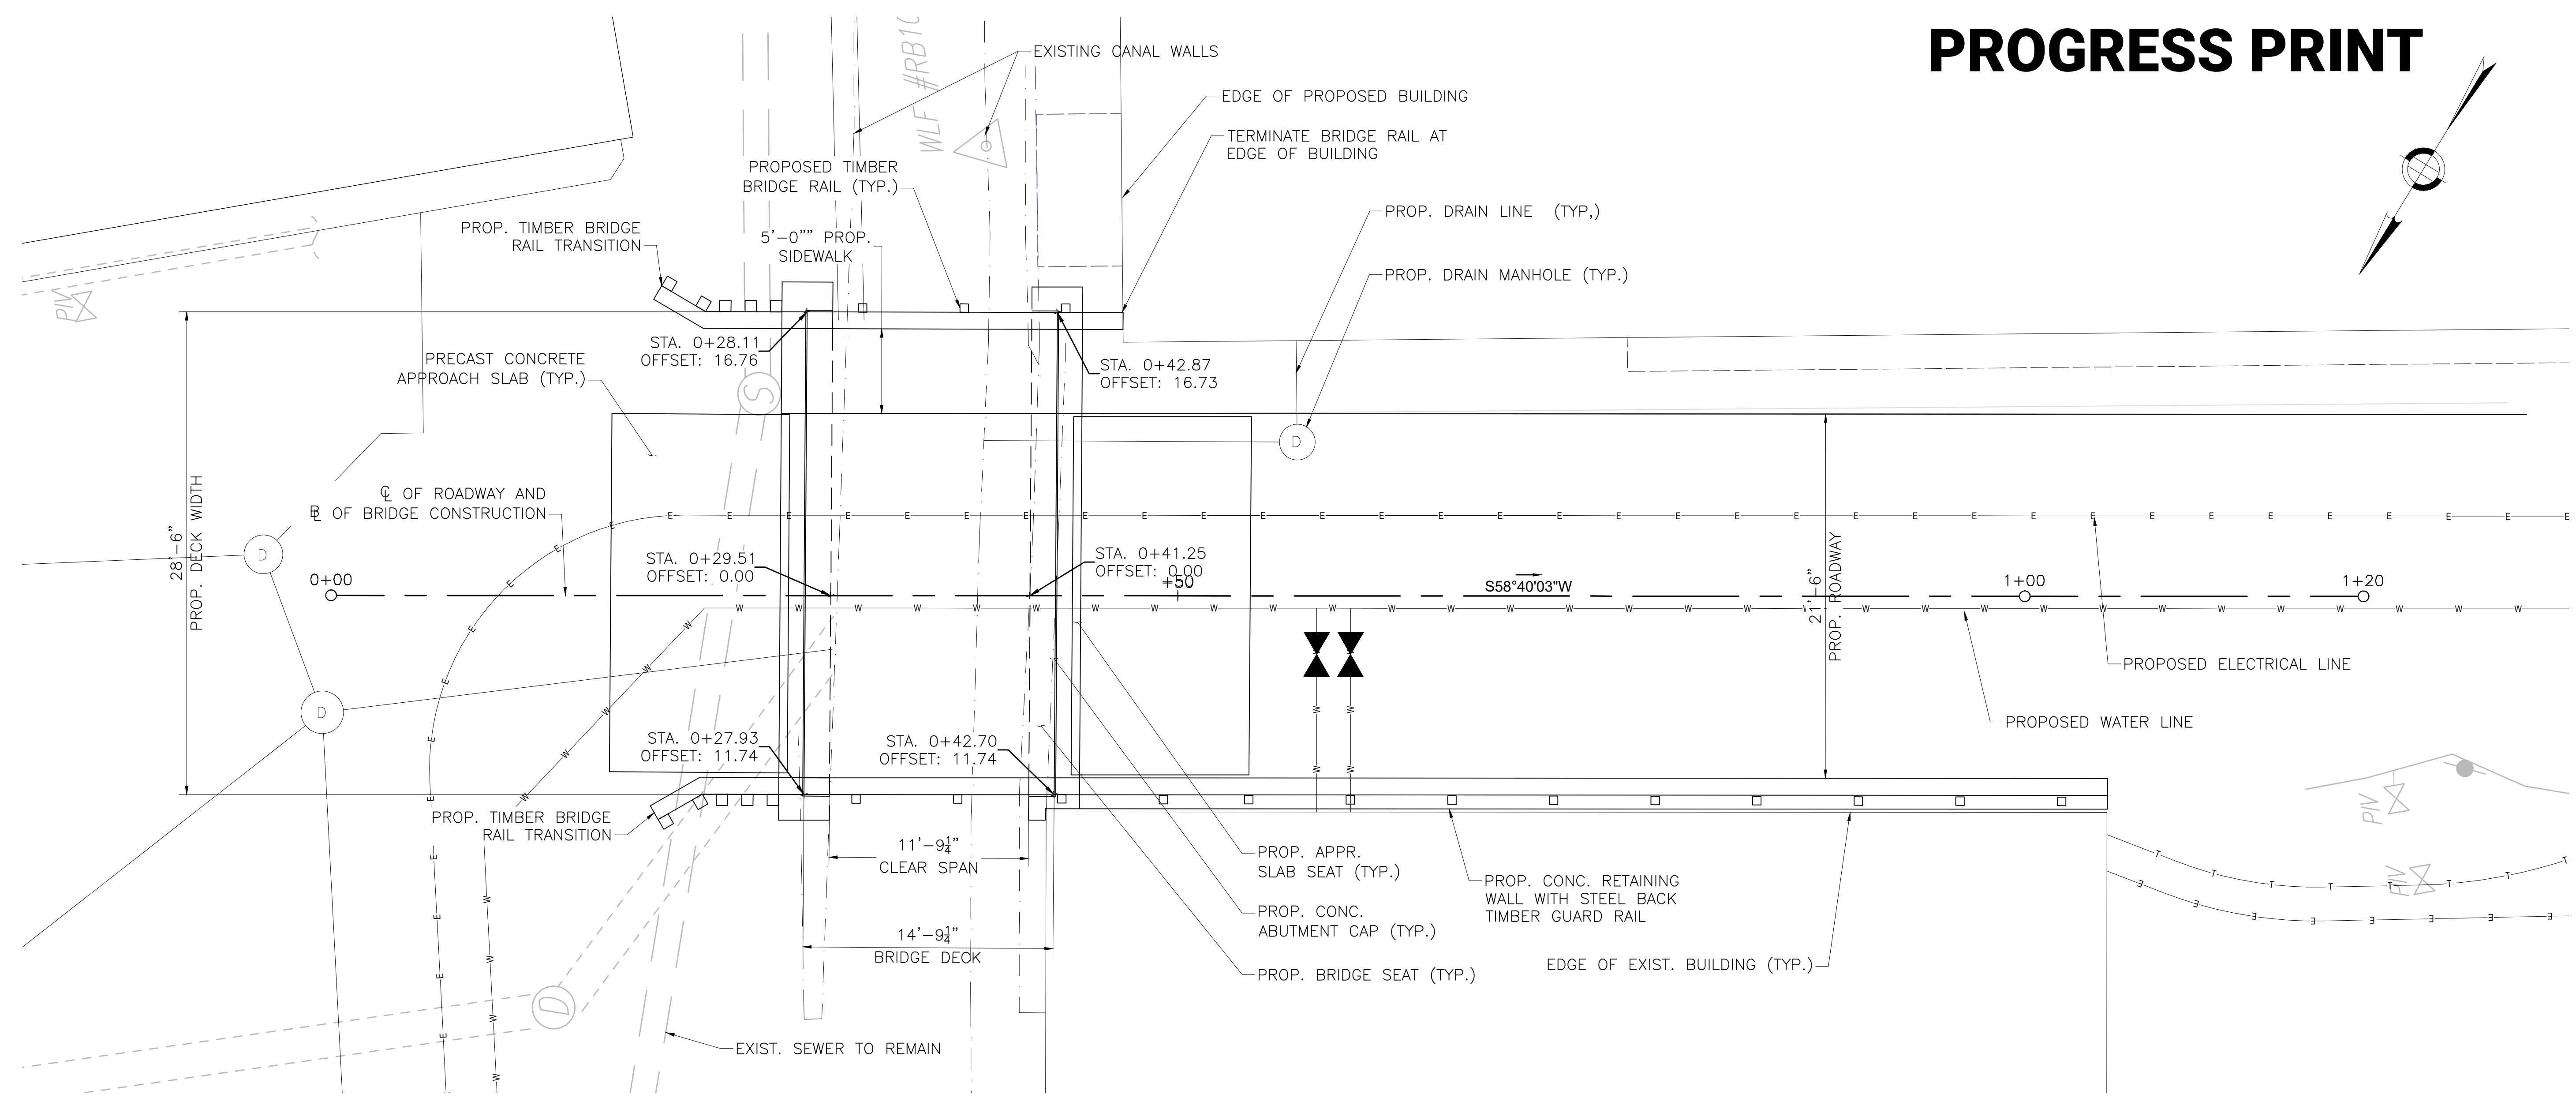

BRIDGE PLAN
SCALE: 1" = 5'

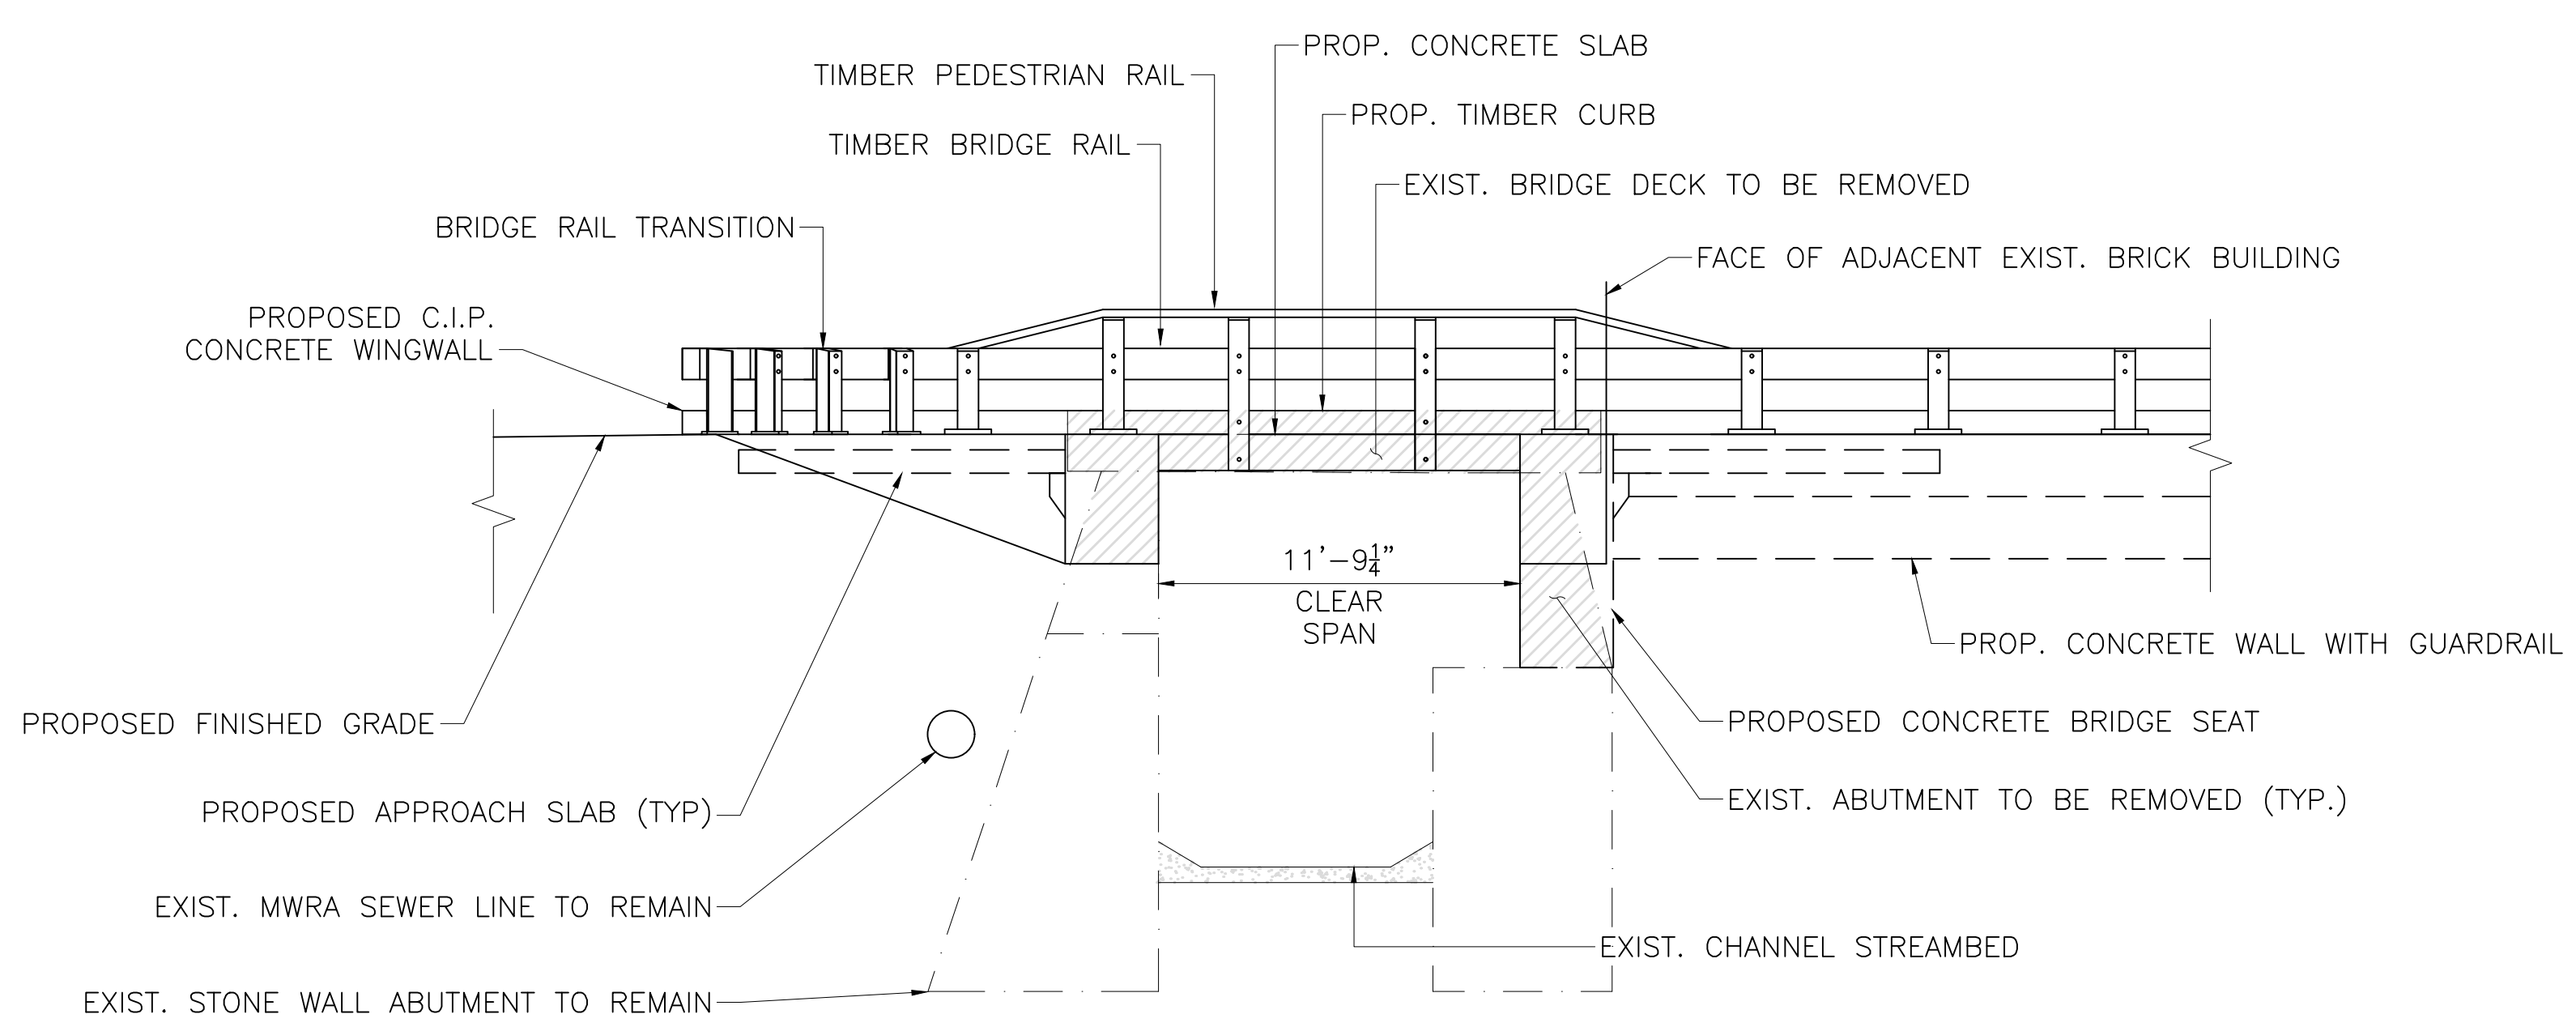

NORTH ELEVATION
SCALE: 1" = 5'

BRIDGE PLAN & ELEVATION

MIRAK MILL
1167 MASSACHUSETTS AVE., ARLINGTON, MA

PREPARED FOR:
SPAULDING & SLYE INVESTMENTS
1 POST OFFICE SQ., SUITE 2600, BOSTON, MA 0109

REV.	COMMENTS	DATE

NITSCH PROJECT # 13990
 FILE: BR_L1-2.DWG
 SCALE: N/A
 DATE: 1/15/2021
 PROJECT MANAGER: EAE
 SURVEYOR: CONTROL POINT
 DRAFTED BY: MMS
 CHECKED BY: JWW

SHEET:

3

st:\3990 1167 mesa ave\structural\cast\13990_br_3\bridge_plan.dwg