

# Channel Letter Sign - East Elevation - Option 1

New channel letters, raceway mounted.

LED illuminated channel letters with ESS Branding

Raceways to match wall color.

Qty-1.

Scale: 3/16"

Sq Ft: 39.4

Sign install at 55'

Code: Max Sq.Ft. 40

Max Install Height 25'

Variance for code discrepancy applied for.



SPECIFICATION	SECTION DETAIL	MOUNTING DETAILS	COLOR SCHEDULE								
<ol style="list-style-type: none"> <li><b>1</b> NON-CORROSIVE INSTALLATION HARDWARE: GALVANIZED</li> <li><b>2</b> 5" FABRICATED ALUMINUM LETTER RETURNS SEE MFG. NOTE FOR GAUGE. GLOSS BLACK PAINT INTERIOR WITH LIGHT ENHANCING PAINT</li> <li><b>3</b> TRIM CAP RETAINER DOVE GREY</li> <li><b>4</b> FLAT ALUMINUM BACK</li> <li><b>5</b> ¼" THICK METAL FLAT BAR FOR A SECURE INSTALLATION</li> <li><b>6</b> US LED SV3-3-12-V</li> <li><b>7</b> 3/16" #7328 ACRYLIC FACE WHITE</li> <li><b>8</b> LOW VOLTAGE ELECTRONIC POWER SUPPLY MOUNTED IN A 7" x 4 1/2" EXTRUDED .050 ALUM. RACEWAY SUPPORT/WIRING BOX PAINTED TO MATCH WALL COLOR</li> <li><b>9</b> VISIBLE CUT-OFF SWITCH WITH FLIP-UP COVER</li> <li><b>10</b> ¼" WEEP HOLES (2) TWO PER LETTER</li> <li><b>11</b> GROUNDED WALL PASS-THRU SEALED WATER TIGHT. WHIP ON LEFT SIDE.</li> </ol>		<p>*All Hardware to be Galvanized and Non Corrosive</p>	<table border="0"> <tr> <td style="background-color: #00b050; color: white; padding: 2px;">GREEN</td> <td>#2500-106 BRILLIANT</td> </tr> <tr> <td style="background-color: #808080; color: white; padding: 2px;">GREY</td> <td>DOVE GREY TRIM CAP</td> </tr> <tr> <td style="background-color: #000000; color: white; padding: 2px;">BLACK</td> <td>PMS BLACK #2500-022</td> </tr> <tr> <td style="background-color: #ffffff; color: black; padding: 2px;">WHITE</td> <td></td> </tr> </table>	GREEN	#2500-106 BRILLIANT	GREY	DOVE GREY TRIM CAP	BLACK	PMS BLACK #2500-022	WHITE	
GREEN	#2500-106 BRILLIANT										
GREY	DOVE GREY TRIM CAP										
BLACK	PMS BLACK #2500-022										
WHITE											
		<p><b>MANUFACTURING NOTES</b></p> <p>CHANNEL LETTER SETS SMALLER THAN 48" WILL BE CONSTRUCTED USING .040 ALUMINUM RETURNS &amp; .063 ALUMINUM BACKS</p> <p>CHANNEL LETTER SETS 48"-71" WILL BE CONSTRUCTED USING .063 ALUMINUM RETURNS &amp; .090 ALUMINUM BACKS</p>	<p><b>BRACING DETAIL</b></p> <p>WHEN NEEDED SUPPORTS TO BE .090" ALUMINUM PAINTED TO MATCH RW POP-RIVETED TO RETURN (FACING UP TO HIDE FROM SIGHT)</p>								



This is an original unpublished drawing created by Elro Signs. It is submitted for your personal use in conjunction with a project being planned for you. It is not to be shown to anyone outside your organization nor is it to be used, reproduced, copied or exhibited in any fashion without the express written consent of Elro Signs.

**CALIFORNIA**  
400 West Walnut Street, Gardena, CA 90248  
(800) 927-4555 • Fax (310) 380-7451

**GEORGIA**  
1640 Sands Place SE Suite A / Marietta, GA 30067  
Toll Free: (877) 367-3576 • Fax (770) 952-4710

REVISIONS		
NO.	COMMENTS	DATE

Client **Extra Space Storage**  
 Address **34 Dudley St, Arlington, MA 02476**  
 Design No. **66665** Store No. \_\_\_\_\_  
 Scale: **AS NOTED** Sheet **1** of **6**  
 Drawn By: **DW** Date **03/31/2022**  
 Approved By: \_\_\_\_\_ Date \_\_\_\_\_

# Monument Sign

Non-illuminated - pole mount - D/F Monument Sign  
with white vinyl address numbers on pole skirt.

ESS vinyls applied.

Qty-1.

Scale: 1/4" = 1'

Sq Ft: 23.2


**Note: Max. 24 sq. ft.**

**Max. 6 ft. to the nearest grade.**


**Min. 5 ft. setback from property line. Landscape area**

**Height must be no more than 6' from grade.**

White cut vinyl typical both sides.

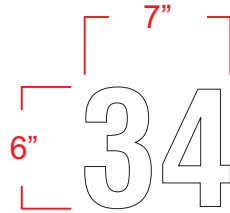

Variance for code discrepancy  
applied for.

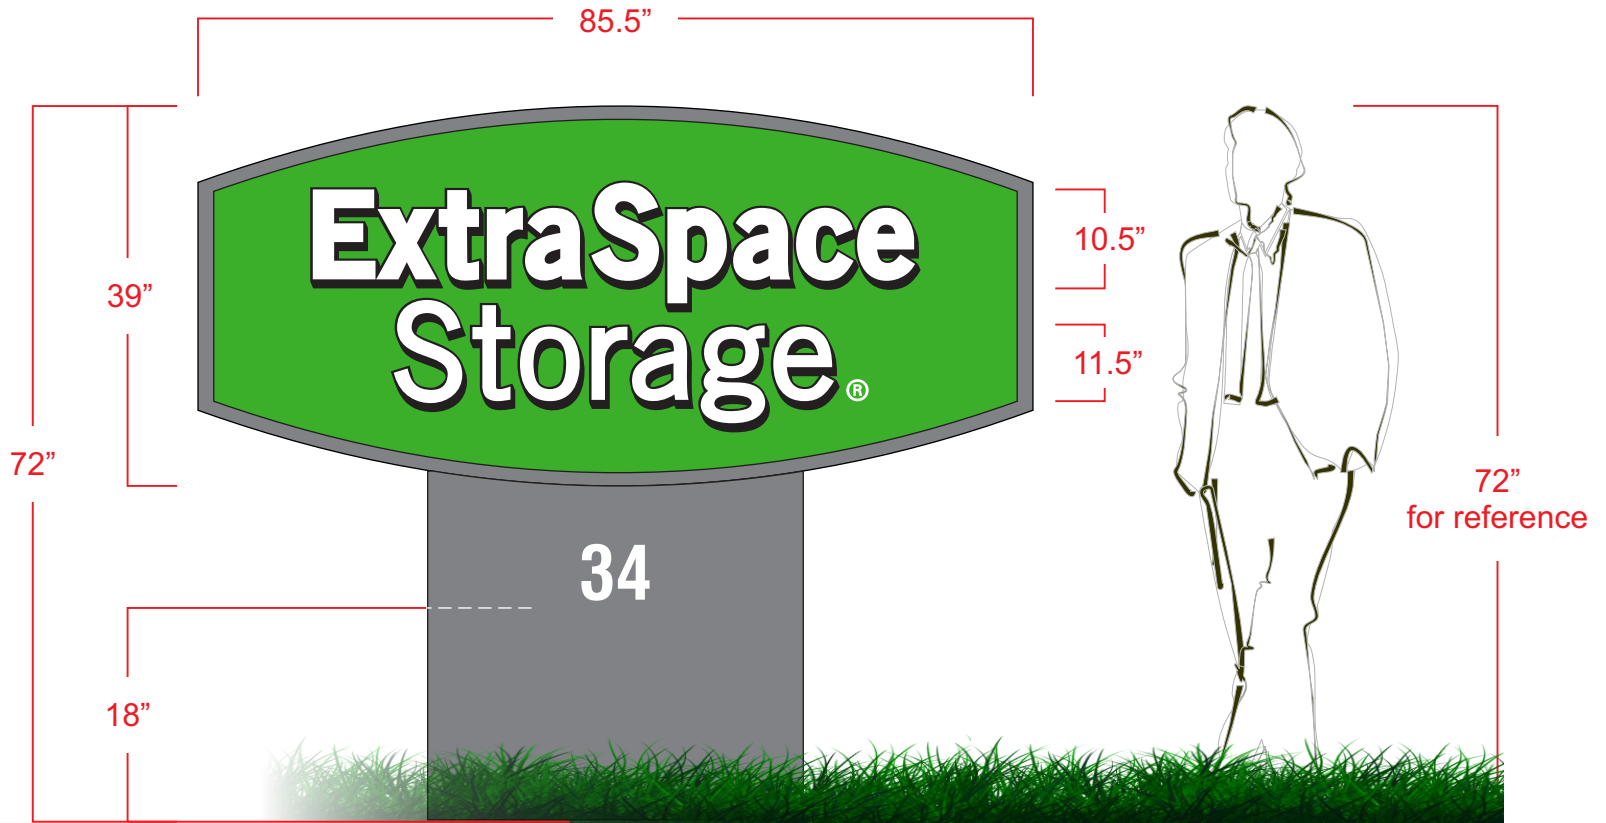

## COLOR SCHEDULE

**GREEN**

#2500-106  
ARLON

**BLACK**

PMS BLACK  
#2500-022  
ARLON

**WHITE**

**GREY**

SW 7067  
CITY SCAPE

This is an original unpublished drawing created by Elro Signs. It is submitted for your personal use in conjunction with a project being planned for you. It is not to be shown to anyone outside your organization nor is it to be used, reproduced, copied or exhibited in any fashion without the express written consent of Elro Signs.



**CALIFORNIA**  
400 West Walnut Street, Gardena, CA 90248  
(800) 927-4555 • Fax (310) 380-7451

**GEORGIA**  
1640 Sands Place SE Suite A / Marietta, GA 30067  
Toll Free: (877) 367-3576 • Fax (770) 952-4710

### REVISIONS

NO.	COMMENTS	DATE

Client **Extra Space Storage**  
Address **34 Dudley St, Arlington, MA 02476**  
Design No. **66665** Store No. \_\_\_\_\_  
Scale: **AS NOTED** Sheet **4** of **6**  
Drawn By: **DW** Date **03/31/2022**  
Approved By: \_\_\_\_\_ Date \_\_\_\_\_

# Office Sign

## Illuminated S/F Cabinet Sign

Qty-1.

Scale: 3/16 = 1'

Sq Ft: 2.1



Code: Max Sq.Ft. 40

Max Install Height 25'



### SPECIFICATIONS SECTION MOUNTING

- 1 .080 - 2" DEEP FABRICATED ALUMINUM WIREWAY PAINTED SW 7067 CITY SCAPE GREY
- 2 COUNTERSUNK SCREW / INTERNAL CLIP ATTACHMENT
- 3 .080 THICK ROUTED ALUMINUM PLATE FACE
- 4 1/4" WHITE ACRYLIC, POCKET ROUTED FOR 1/2" PUSH THROUGH VISIBLE
- 5 WHITE V180 MINI SLOAN LED DIODE MODULE
- 6 LOW VOLTAGE ELECTRONIC TRANSFORMER
- 7 .090" ALUMINUM BACK WELDED TO SIDES
- 8 3/8" THREADED RIVETS INSERTED FOR INSTALLATION
- 9 SILICONE SEAL ALL INTERIOR SEAMS
- 10 GROUNDED WALL PASS-THRU SEALED WATER TIGHT

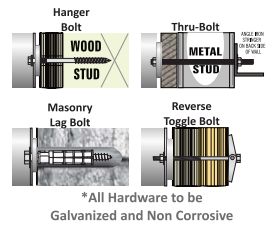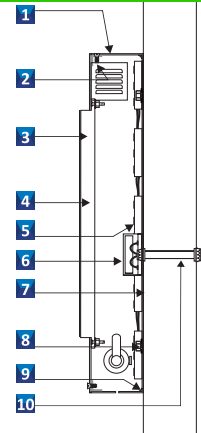

120V CIRCUITS ARE REQUIRED FOR ALL SIGNS

#### COLOR SCHEDULE



This is an original unpublished drawing created by Elro Signs. It is submitted for your personal use in conjunction with a project being planned for you. It is not to be shown to anyone outside your organization nor is it to be used, reproduced, copied or exhibited in any fashion without the express written consent of Elro Signs.

**elro signs**  
 CALIFORNIA  
 400 West Walnut Street, Gardena, CA 90248  
 (800) 927-4555 • Fax (310) 380-7451  
 GEORGIA  
 1640 Sands Place SE Suite A / Marietta, GA 30067  
 Toll Free: (877) 367-3576 • Fax (770) 952-4710

REVISIONS		
NO.	COMMENTS	DATE

Client **Extra Space Storage**  
 Address **34 Dudley St, Arlington, MA 02476**  
 Design No. **66665** Store No. \_\_\_\_\_  
 Scale: **AS NOTED** Sheet **2** of **5**  
 Drawn By: **DW** Date **03/31/2022**  
 Approved By: \_\_\_\_\_ Date \_\_\_\_\_