



EXISTING FIRST FLOOR PLAN

1/8" = 1'-0"

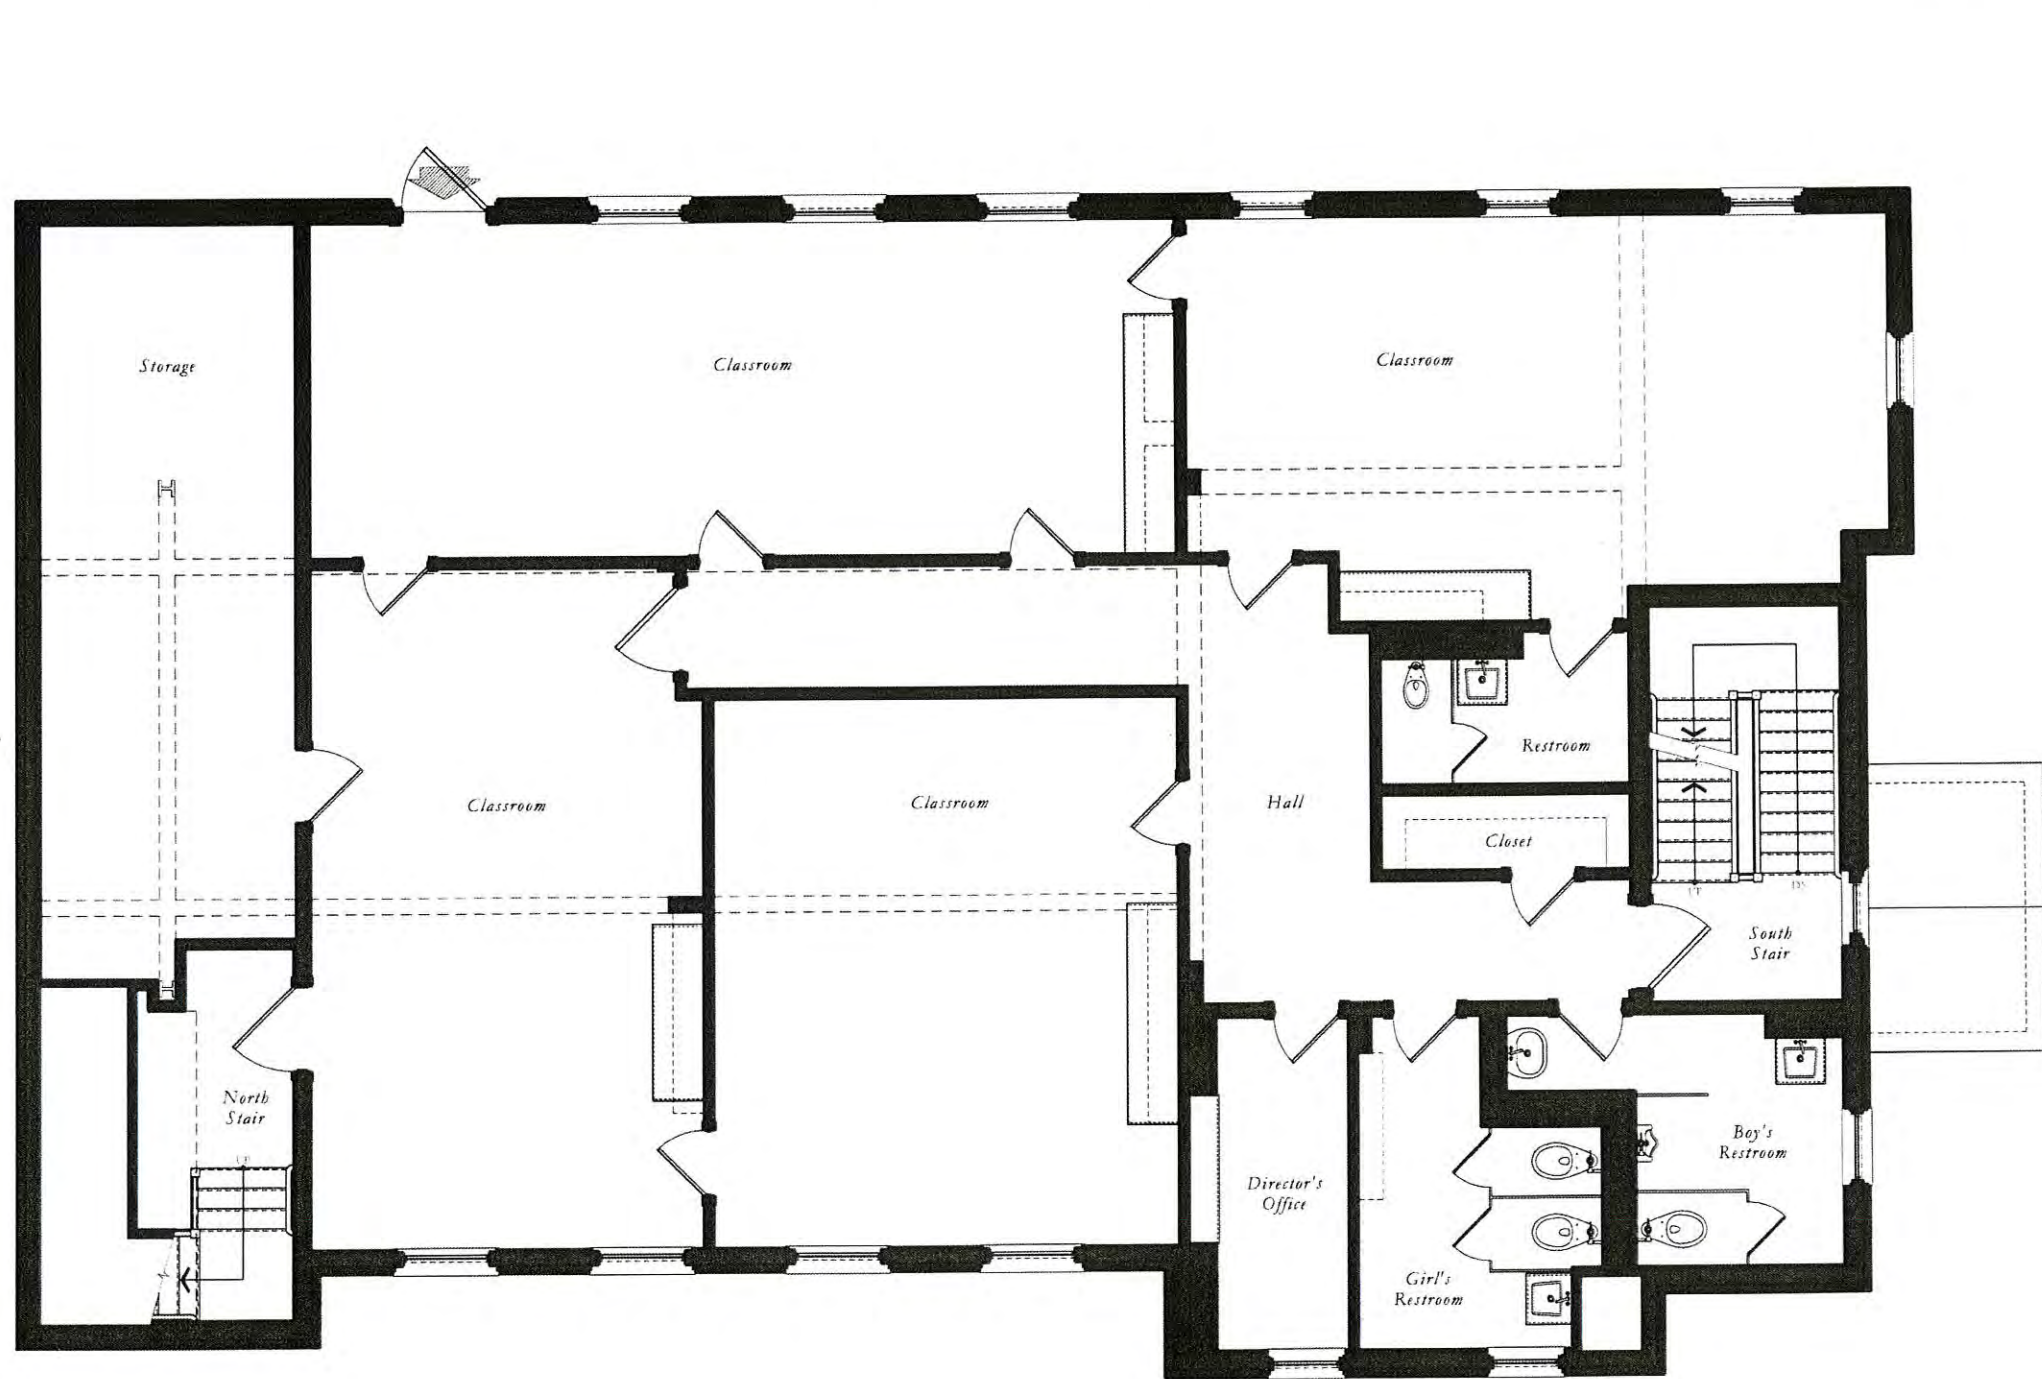



EXISTING SECOND FLOOR PLAN

1/8" = 1'-0"

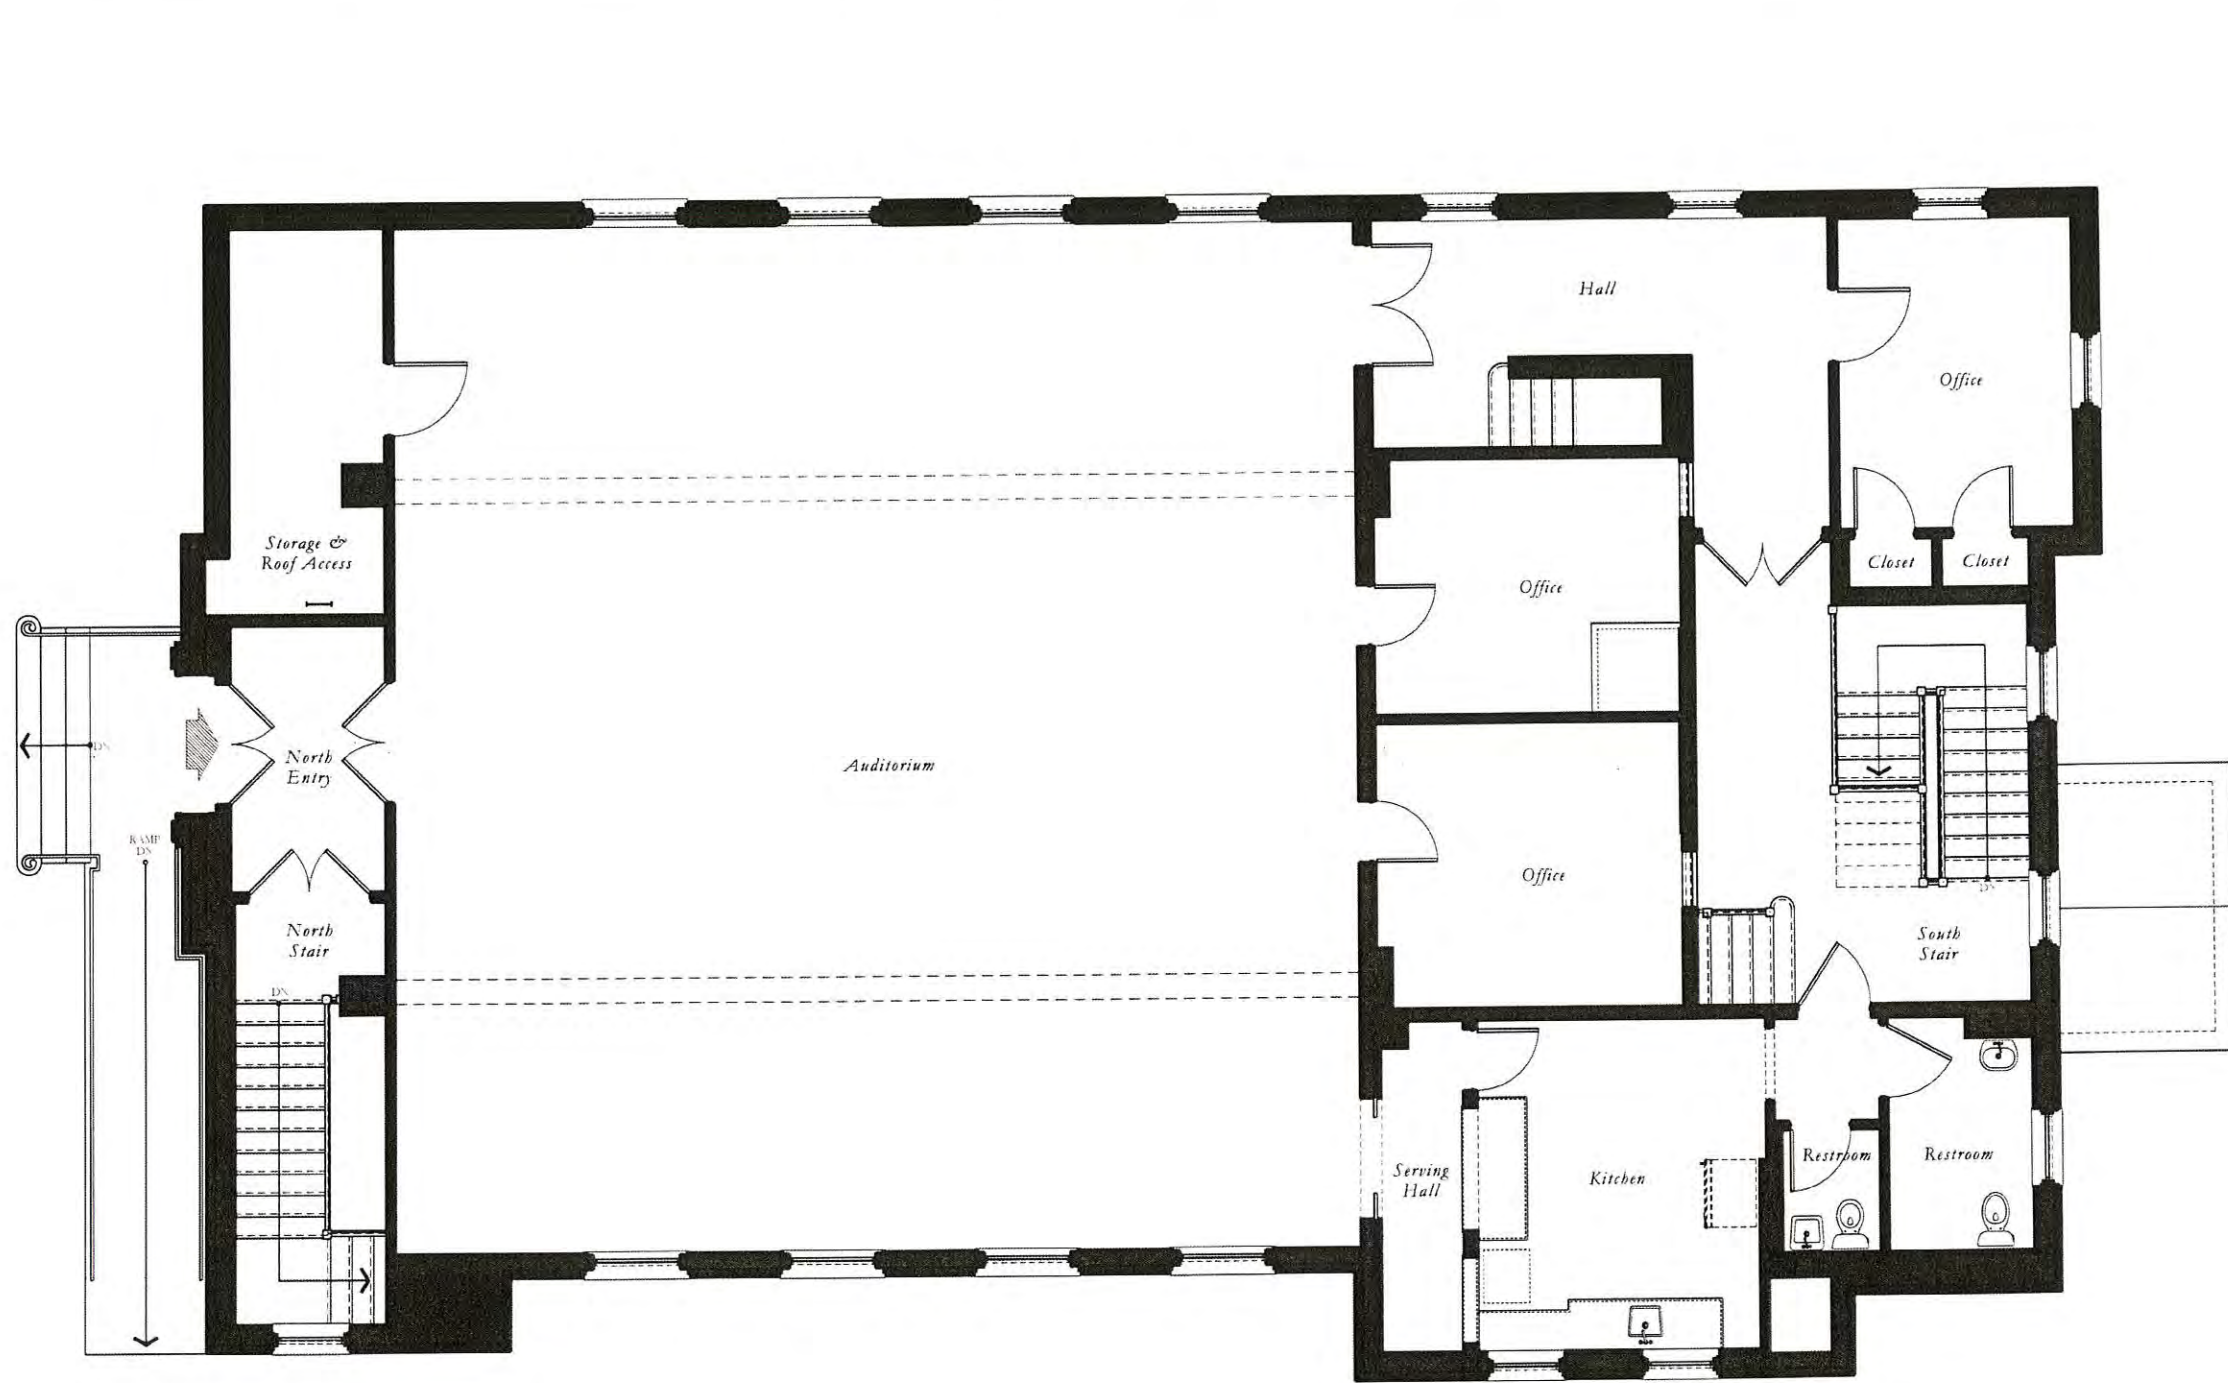

EXISTING THIRD FLOOR PLAN

1/8" = 1'-0"

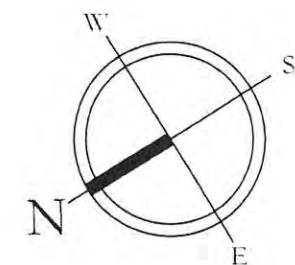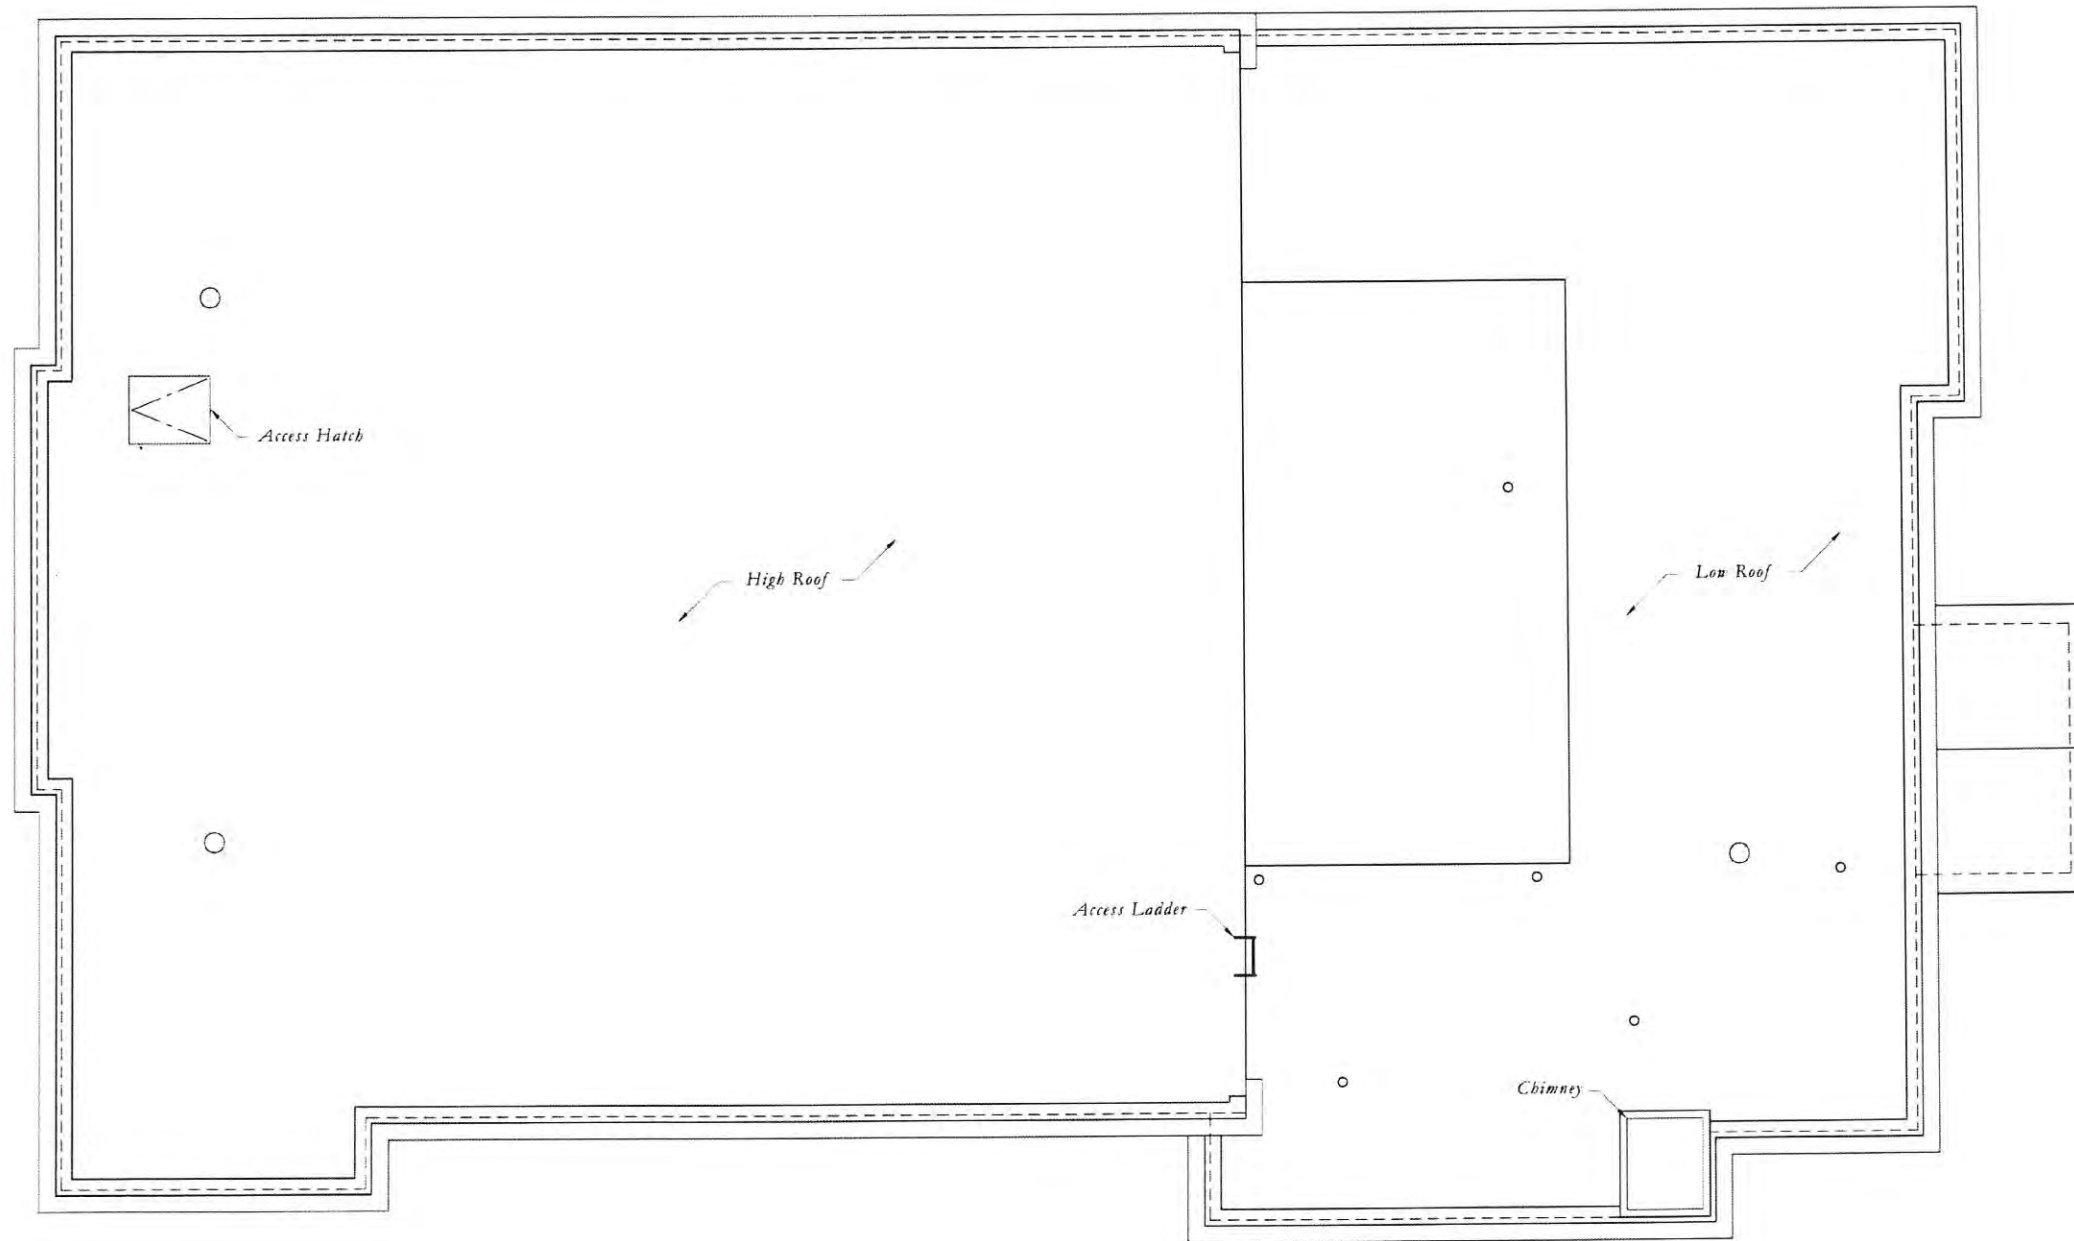


EXISTING ROOF PLAN

1/8" = 1'-0"




EXISTING NORTH ELEVATION

1/8" = 1'-0"

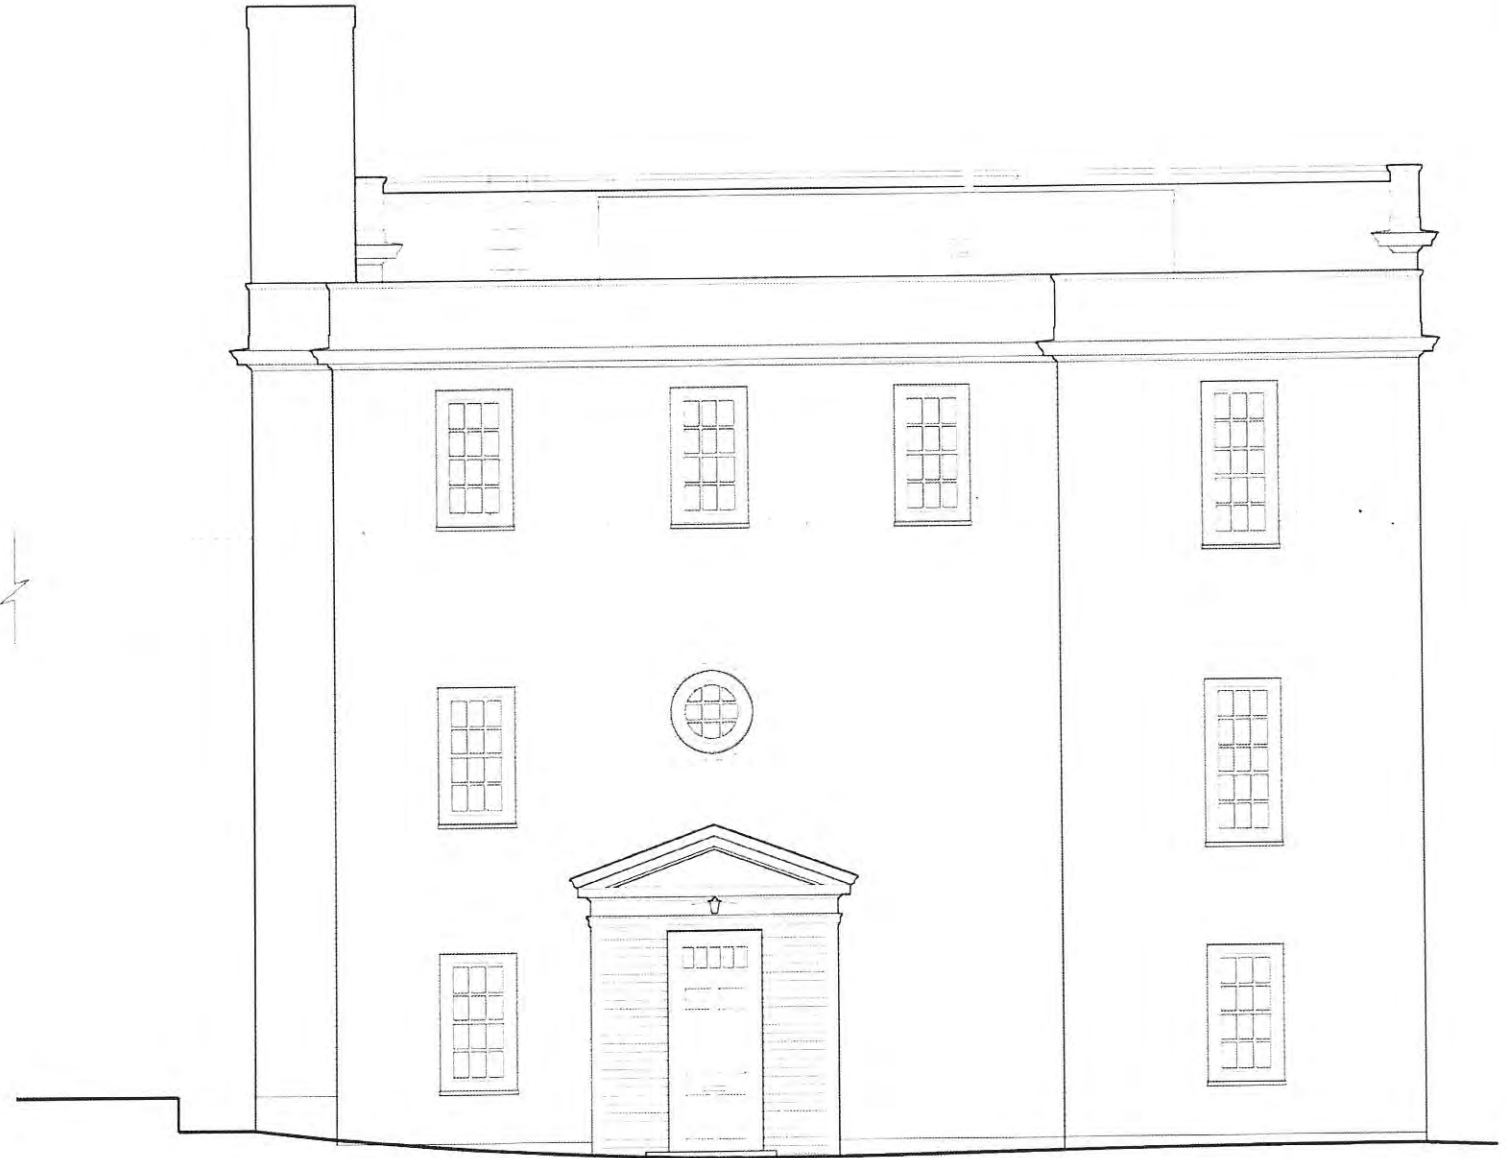


EXISTING SOUTH ELEVATION

1/8" = 1'-0"

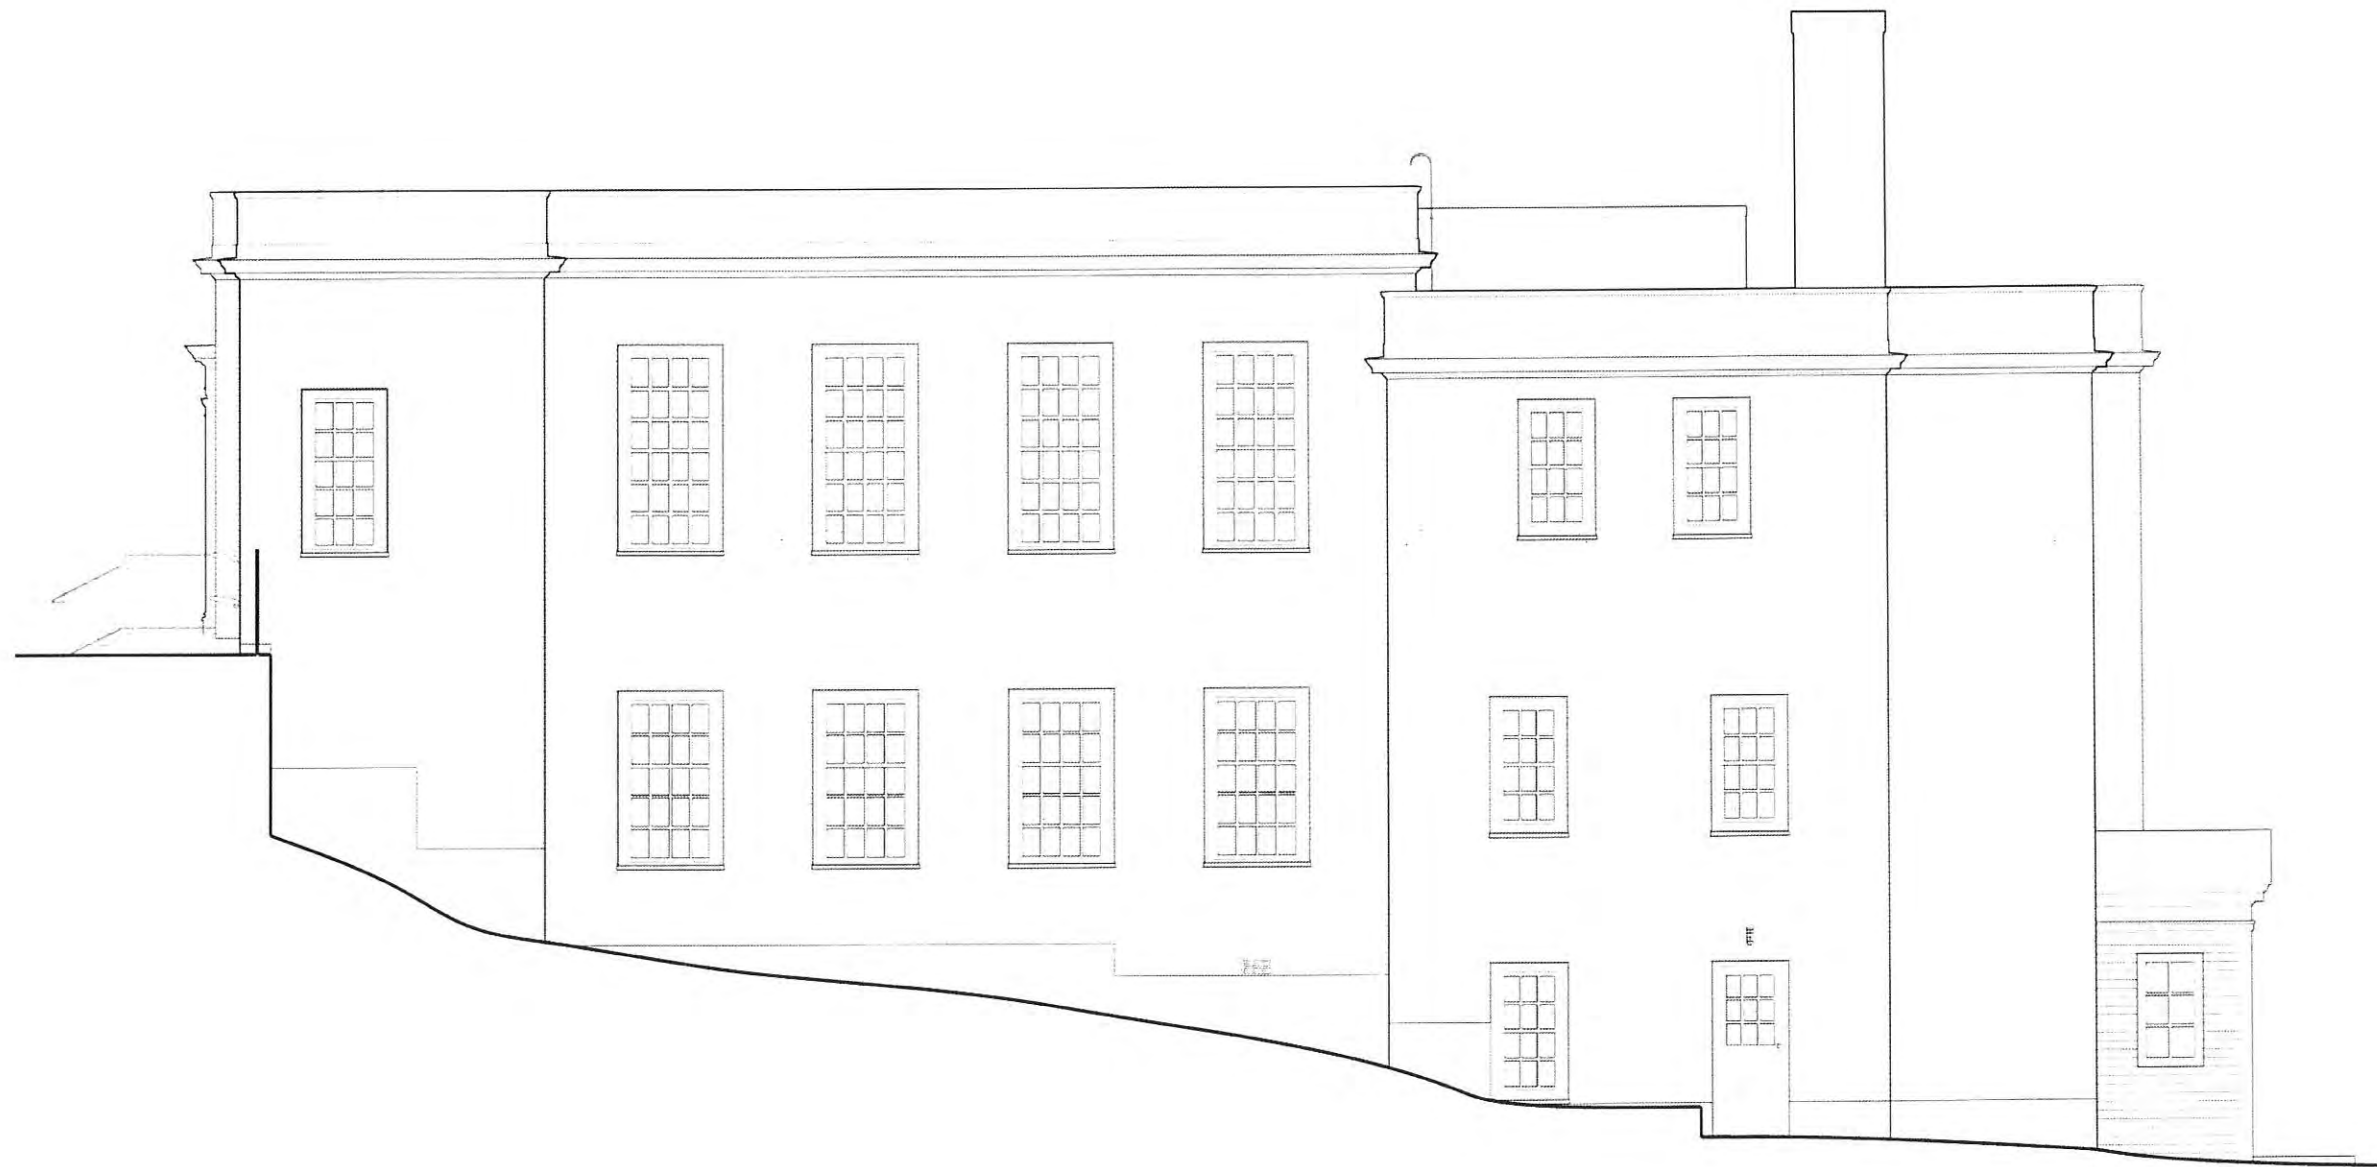

EXISTING WEST ELEVATION

1/8" = 1'-0"

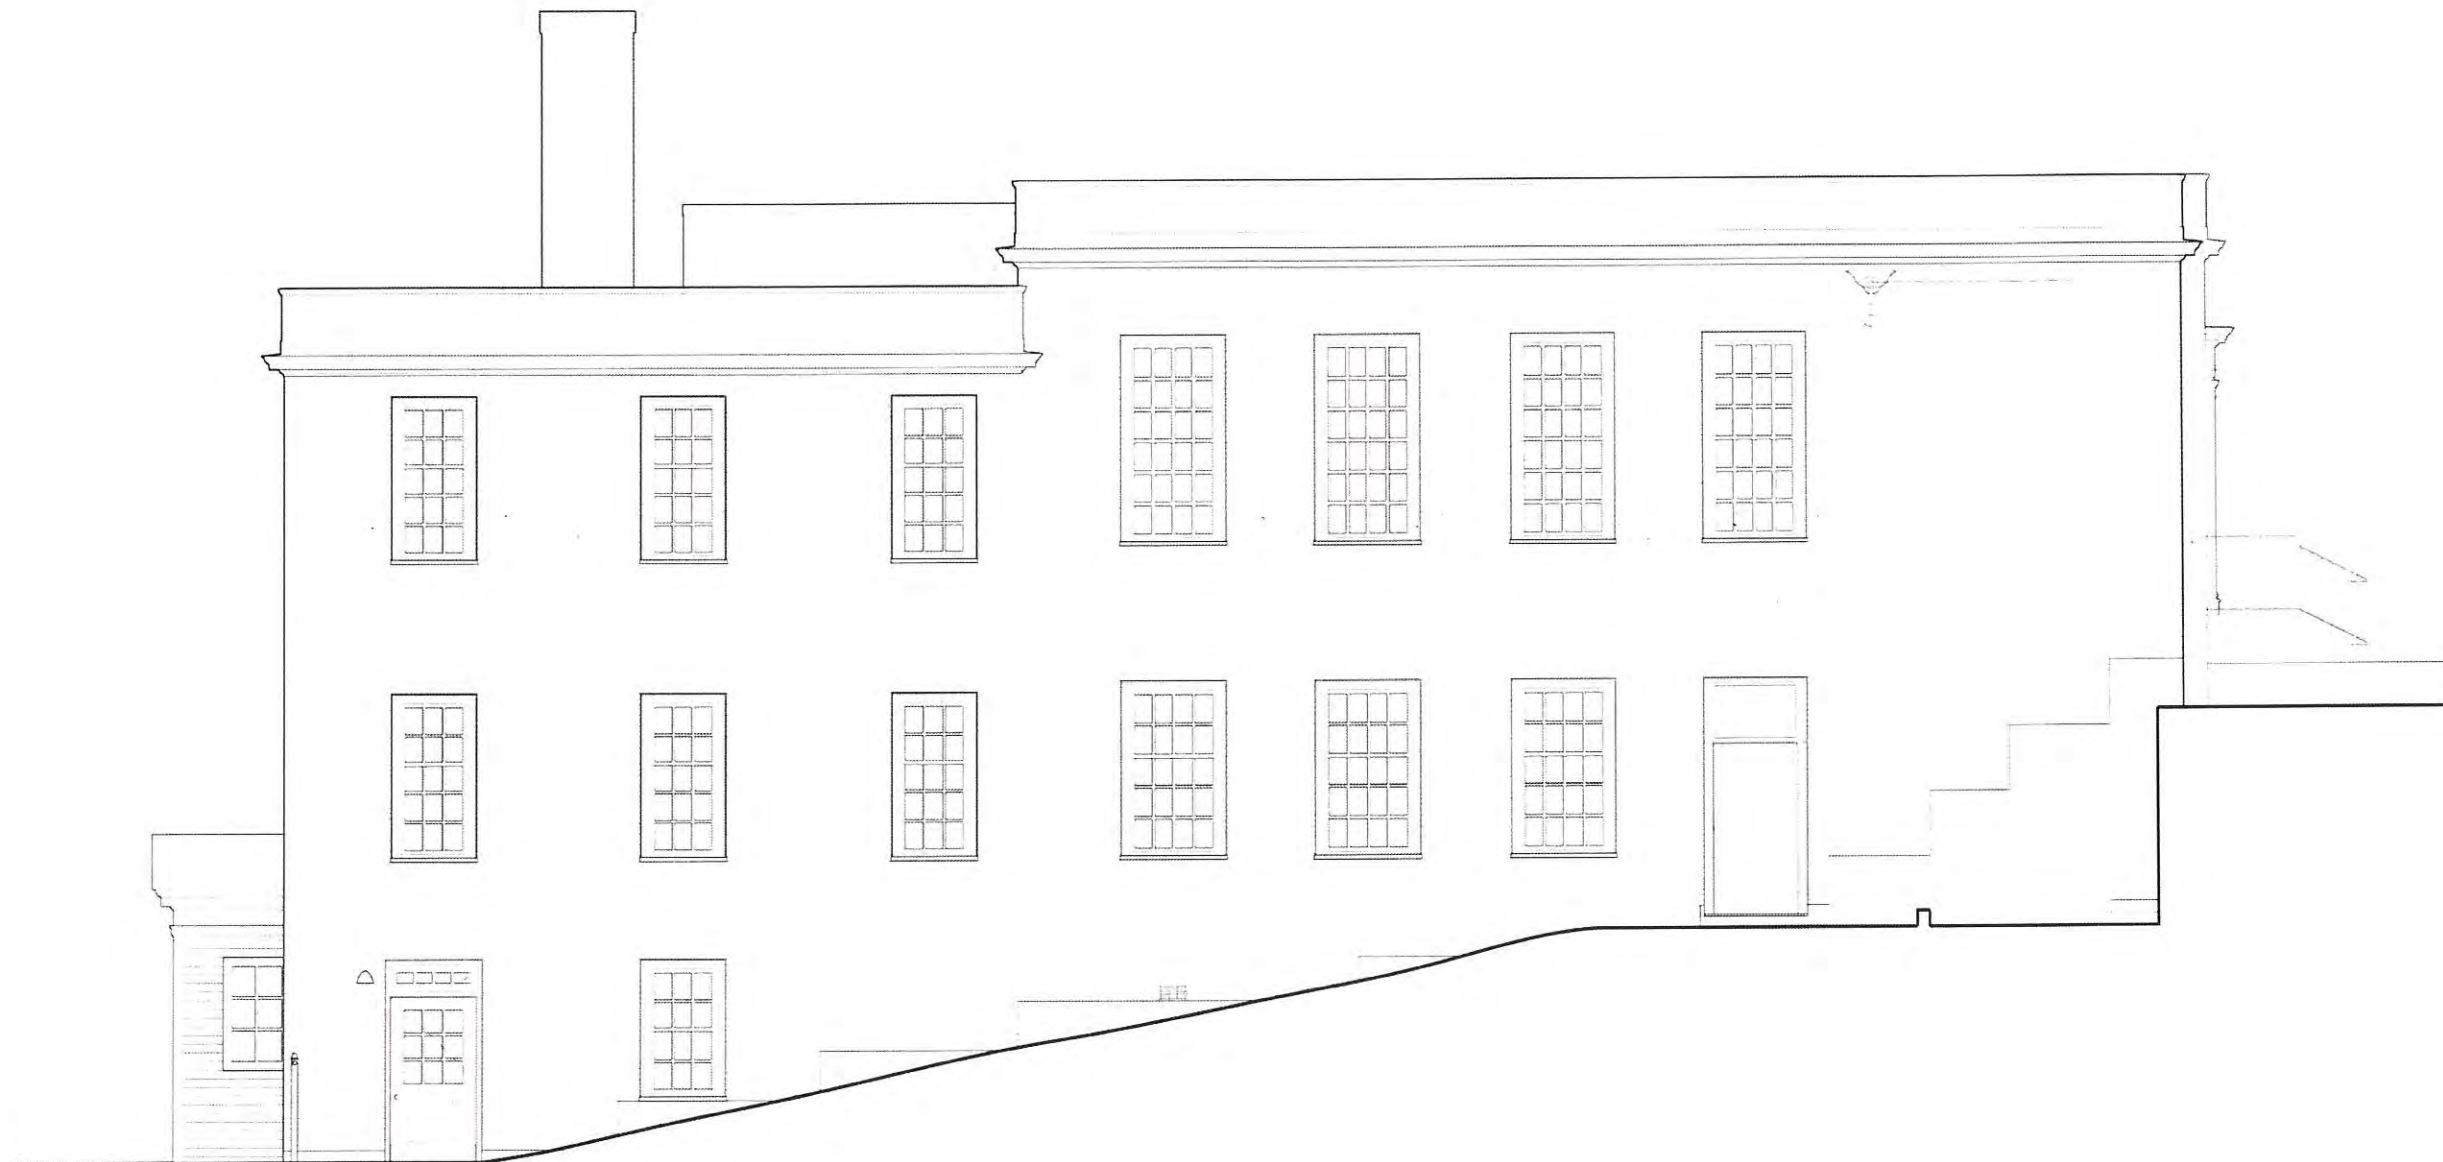


EXISTING EAST ELEVATION

1/8" = 1'-0"




FIRST FLOOR PLAN

1/8" = 1'-0"

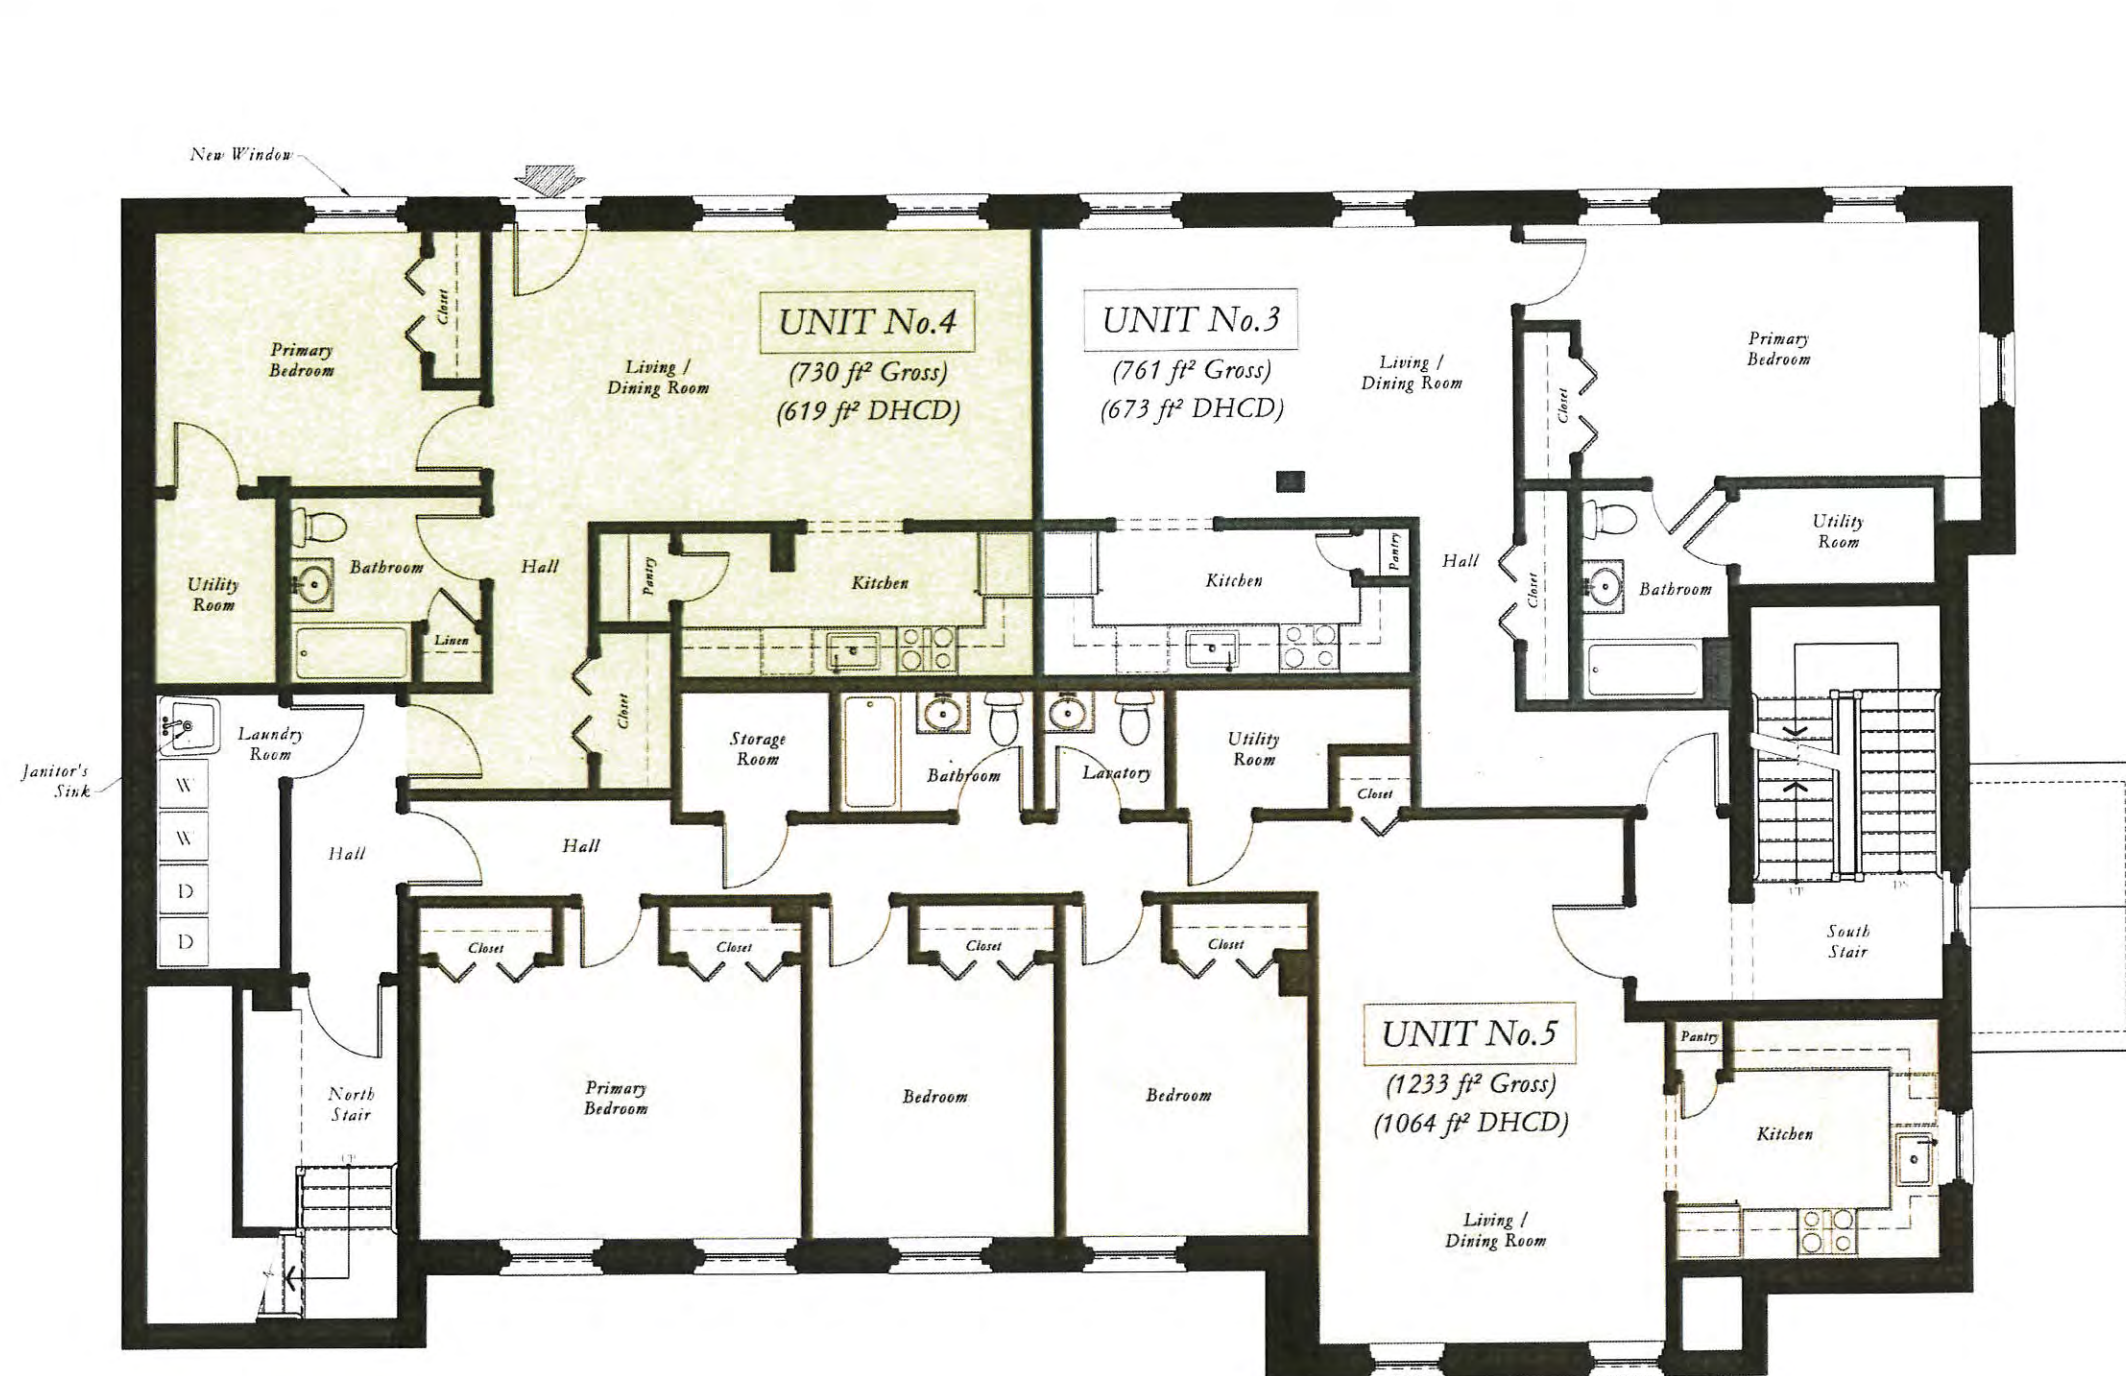


SECOND FLOOR PLAN

1/8" = 1'-0"

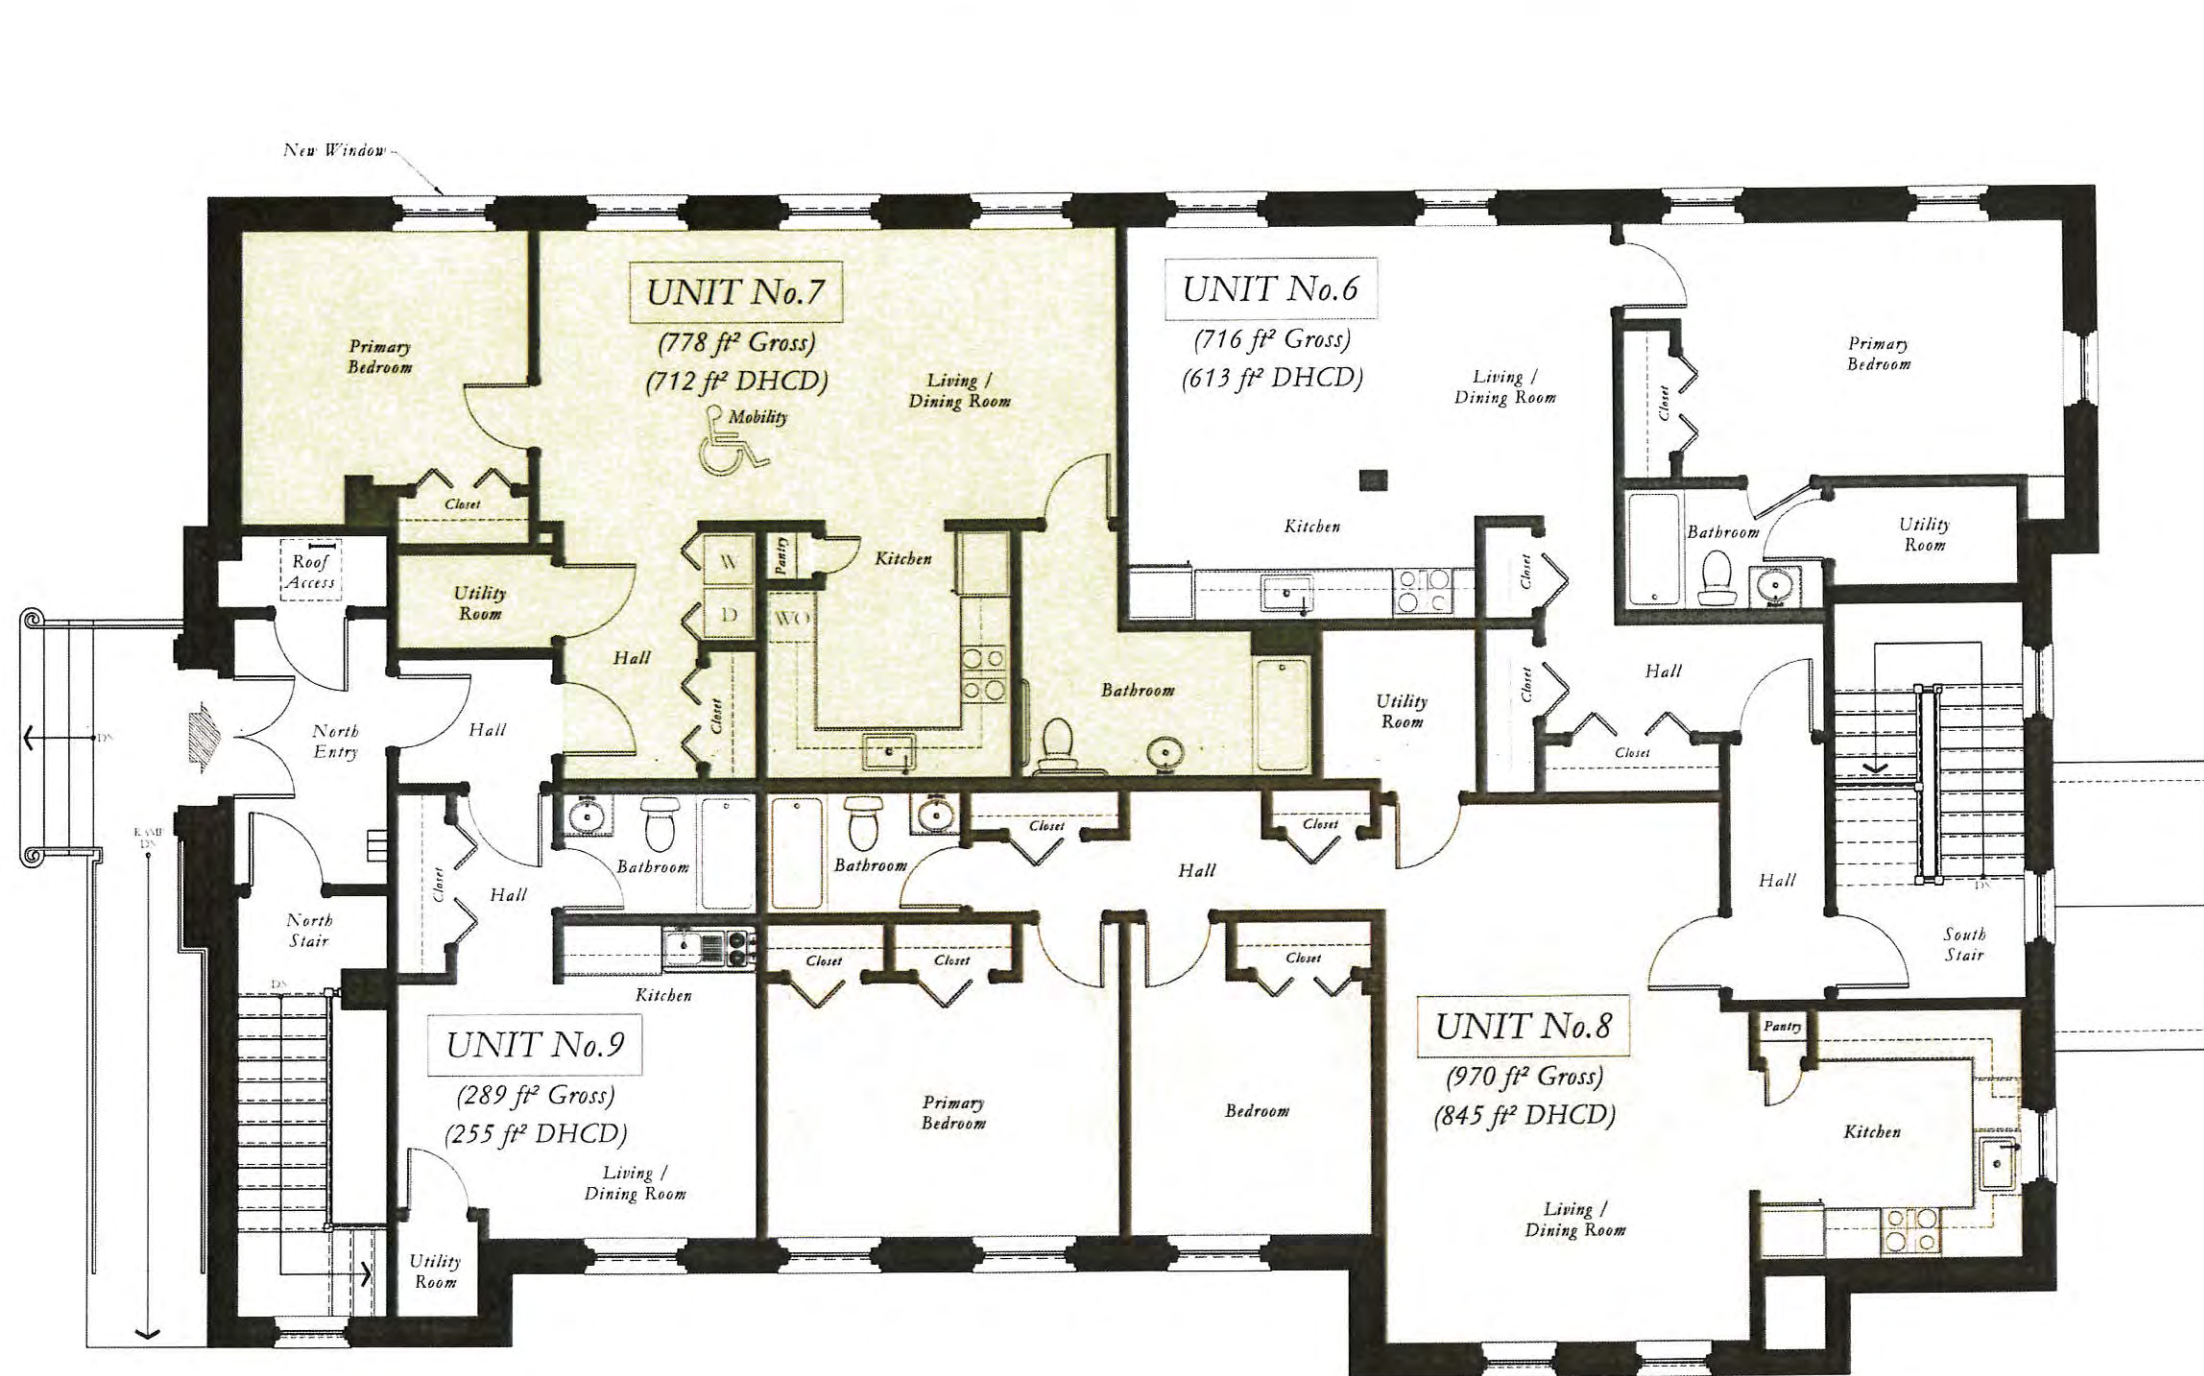

THIRD FLOOR PLAN

1/8" = 1'-0"

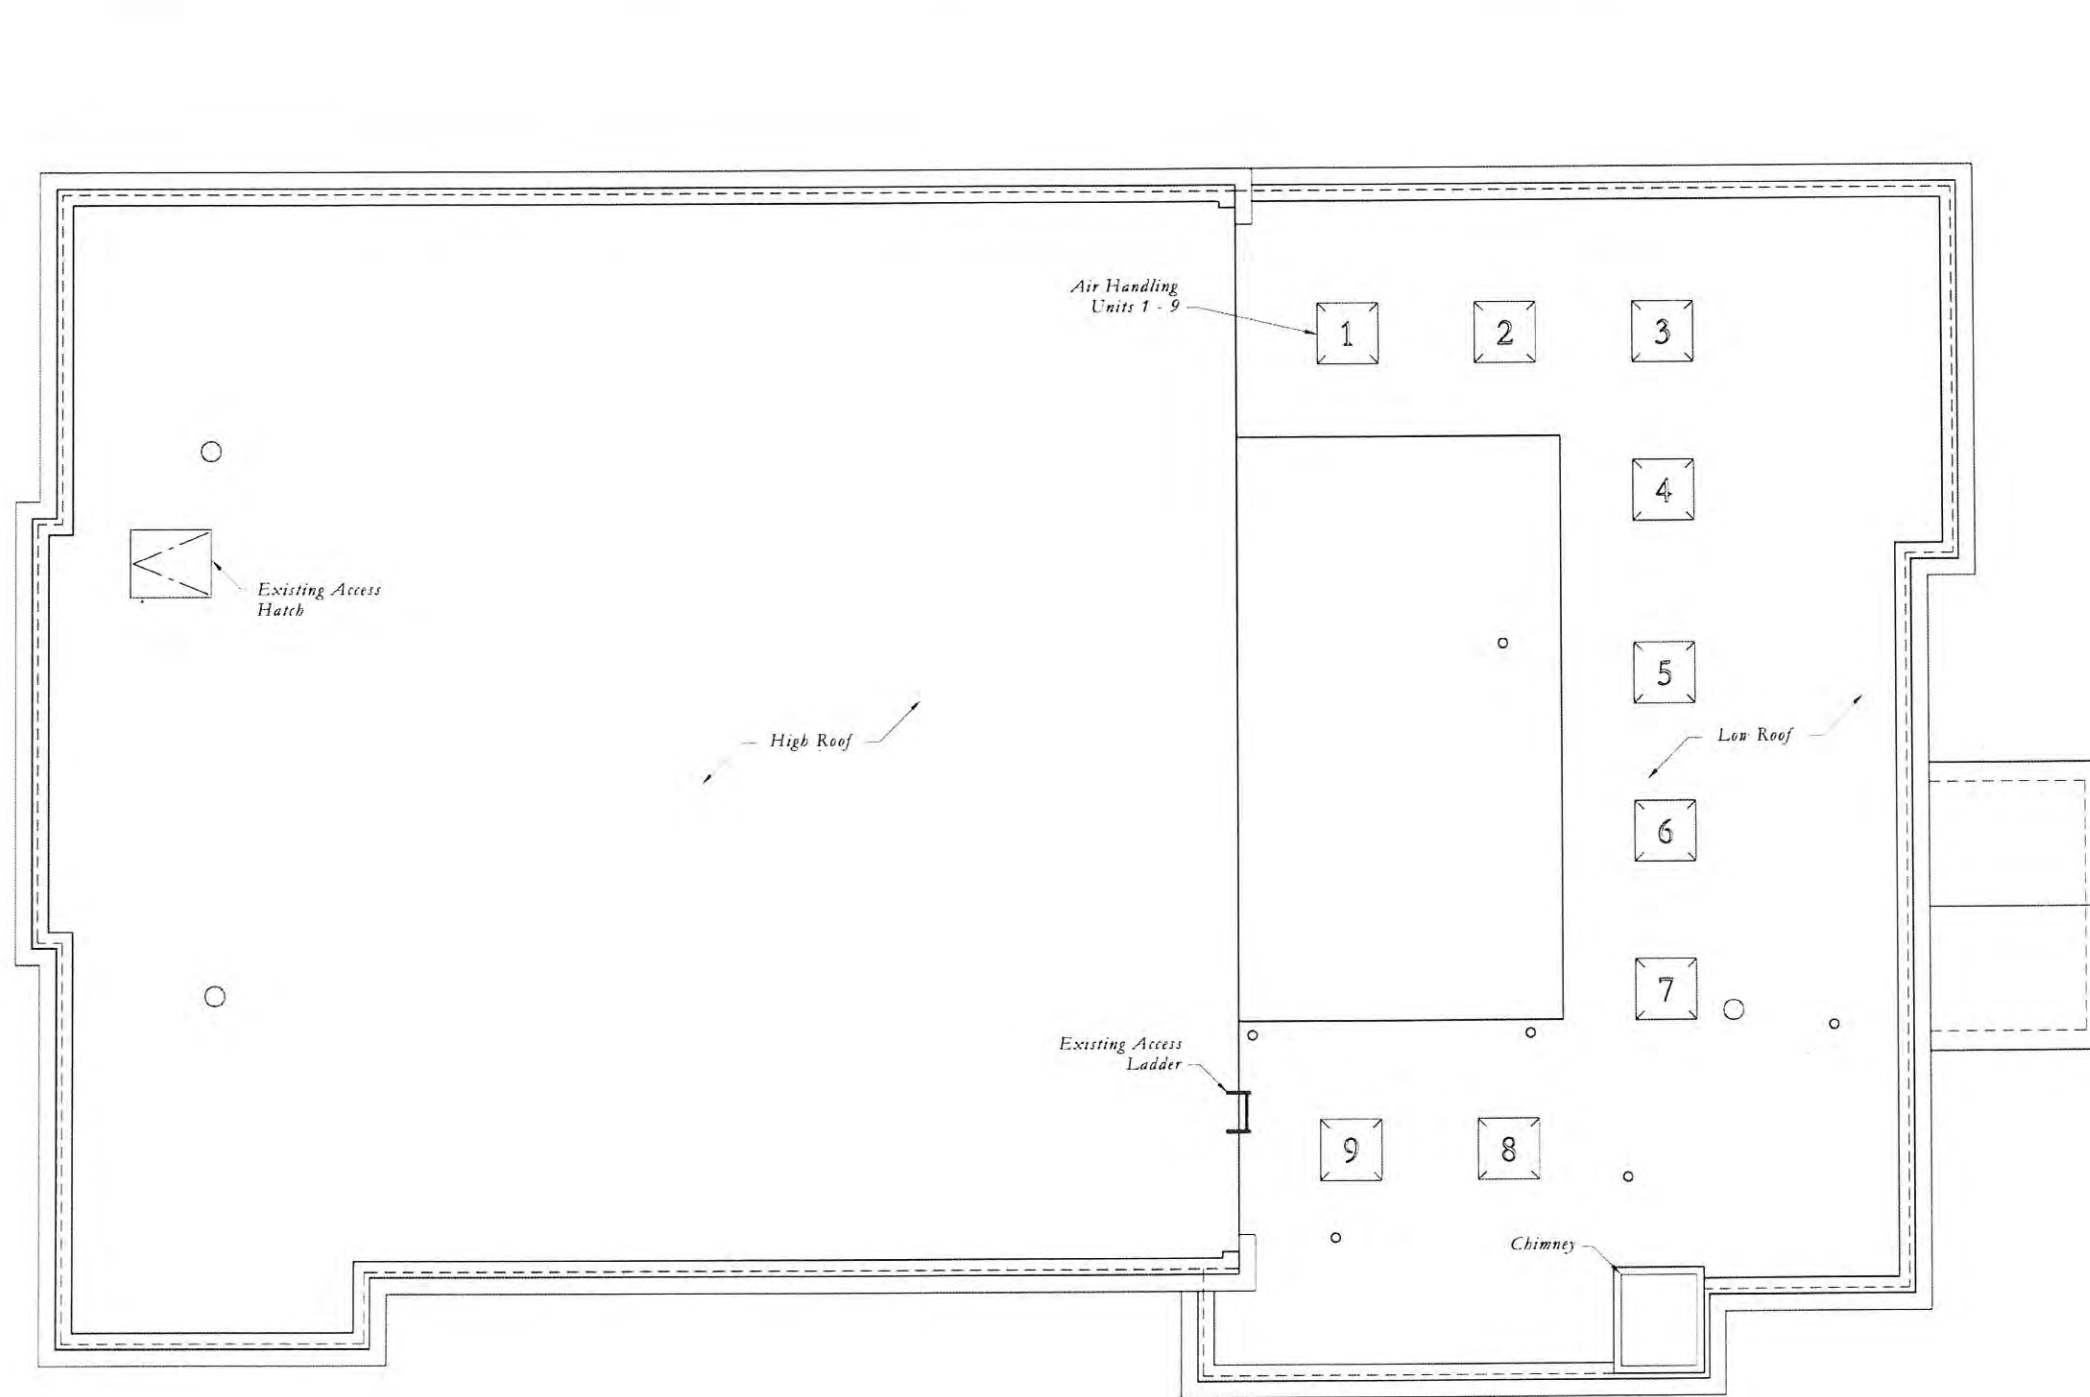

ROOF PLAN

1/8" = 1'-0"

(Note: Refer to Drawing No EX-301 for typical materials)



NORTH ELEVATION

1/8" = 1'-0" (on 11x17 format)



SOUTH ELEVATION

1/8" = 1'-0" (on 11x17 format)

0' 5' 10' 20'

Graphic Scale (in feet)



SULLIVAN
BUCKINGHAM
ARCHITECTS
162 Boylston St. | Studio 63
Boston, Massachusetts 02116-4613
Telephone: (617) 861-4291
www.SullivanBuckingham.com

Andrew Jerome Cannata, AIA
Architect

5 Upland Avenue | Boston, Massachusetts 02124-2132
Telephone: (617) 436-4962 | AJCannata@verizon.net



Housing Corporation of Arlington

20 Academy Street | Suite G-11
Arlington, MA 02476-6401
(781) 316-3451
www.housingcorporation.org

9-Unit Apt. Building Conversion

20 Westminster Avenue
Arlington, MA 02474-2733

A-301

09.21.2015



162 Boylston St. | Studio 63
Boston, Massachusetts 02116-4613
Telephone: (617) 861-4291
www.SullivanBuckingham.com

Andrew Jerome Cannata, AIA
Architect

5 Upland Avenue | Boston, Massachusetts 02124-2132
Telephone: (617) 436-4962 | AJCannata@verizon.net



Housing Corporation of Arlington

20 Academy Street | Suite G-11
Arlington, MA 02476-6401
(781) 316-3451
www.housingcorporation.org

9-Unit Apt. Building Conversion

20 Westminster Avenue
Arlington, MA 02474-2733

A-302

10.29.2015



162 Boylston St. | Studio 63
 Boston, Massachusetts 02116-4613
 Telephone: (617) 861-4291
 www.SullivanBuckingham.com

Andrew Jerome Cannata, AIA
 Architect

5 Upland Avenue | Boston, Massachusetts 02124-2132
 Telephone: (617) 436-4962 | AJCannata@verizon.net



Housing Corporation of Arlington

20 Academy Street | Suite G-11
 Arlington, MA 02476-6401
 (781) 316-3451
 www.housingcorporation.org

9-Unit Apt. Building Conversion

20 Westminster Avenue
 Arlington, MA 02474-2733

A-303

10.29.2015