



THIS DOCUMENT IS PROVIDED BY BORREGO SOLAR SYSTEMS INC. TO FACILITATE THE SALE AND INSTALLATION OF A SOLAR POWER SYSTEM FROM BORREGO SOLAR SYSTEMS. REPRODUCTION, RELEASE OR UTILIZATION FOR ANY OTHER PURPOSE, WITHOUT PRIOR WRITTEN CONSENT IS STRICTLY PROHIBITED.



BORREGO SOLAR
 1115 WESTFORD STREET, 2ND FLOOR
 LITTLETON, CO 80120
 PHONE: (303) 964-8273
 FAX: (303) 964-8278
 WWW.BORREGOSOLAR.COM


OAK TREE DEVELOPMENT
 THORNDIKE PLACE
 DOROTHY ROAD ARLINGTON, MA

PROJECT NUMBER:
 615-0012

REV	DATE	DRAWN	CHECKED	RELEASE LEVEL
1	02/24/15	DA	DA	CLIENT SUBMISSION

SCALES STATED ON DRAWINGS ARE VALID ONLY WHEN PLOTTED ARCH D 24" X 36"

C-5
 LANDSCAPING PLAN

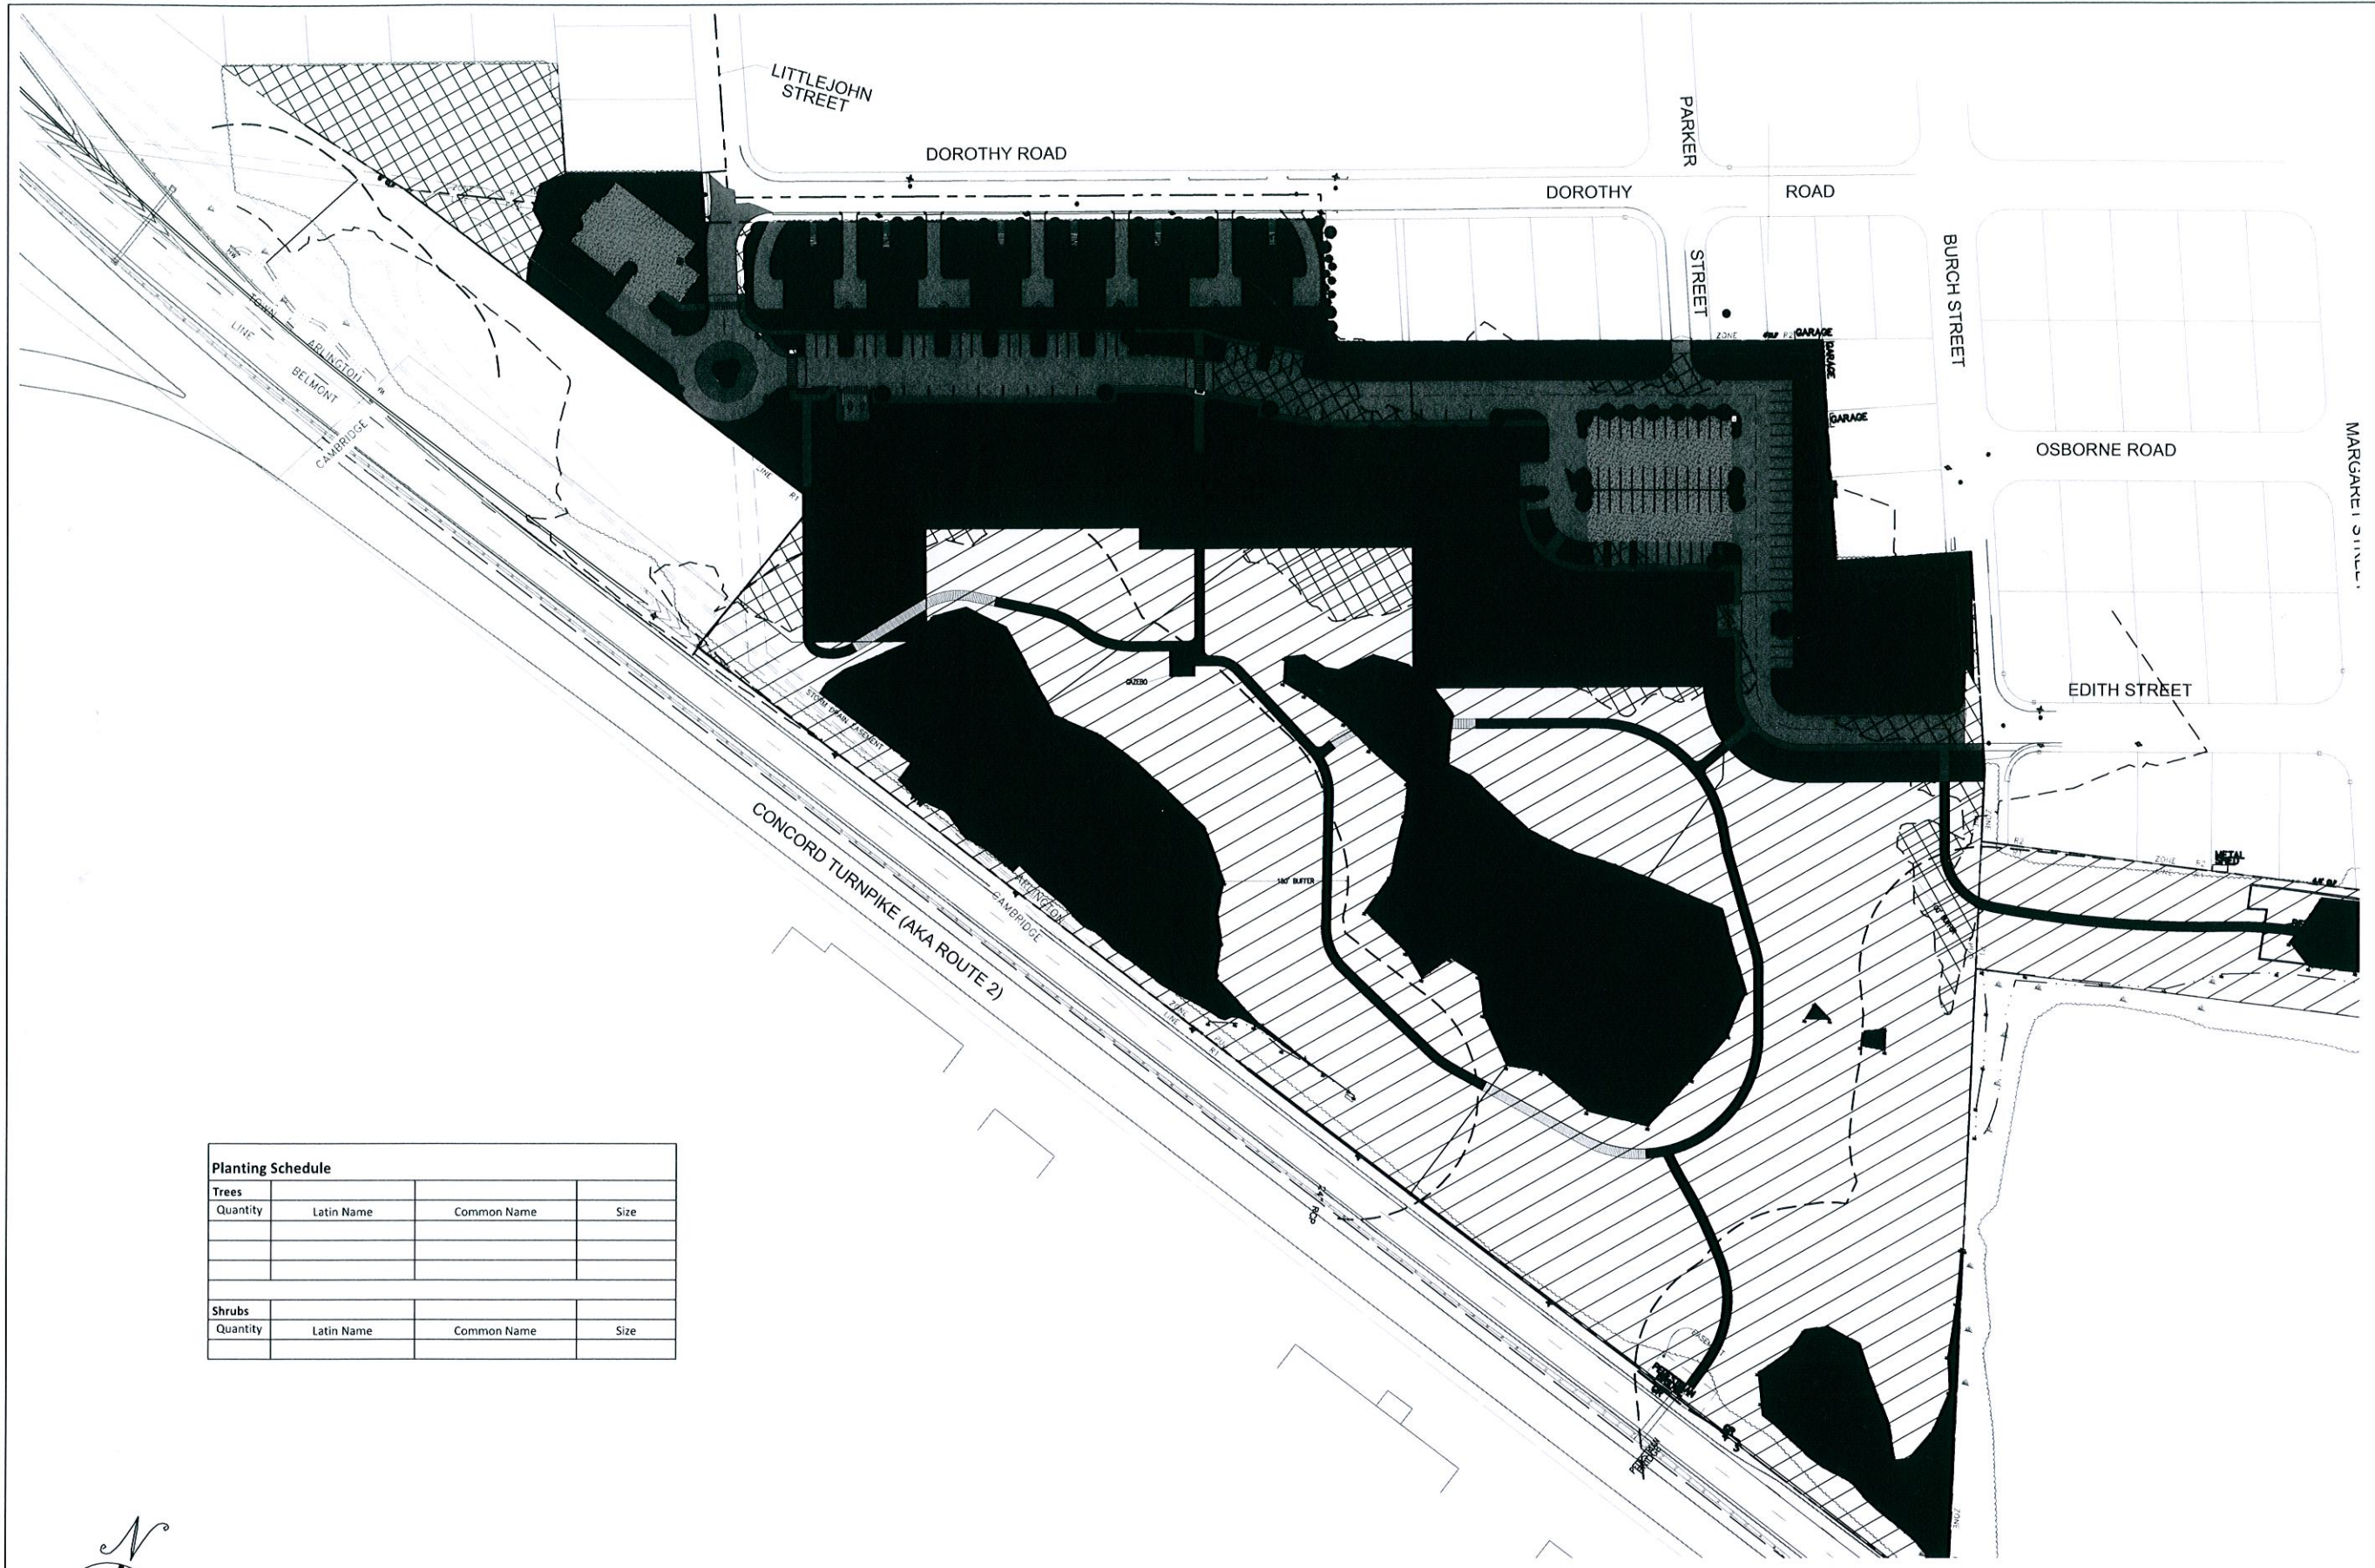

Planting Schedule			
Trees			
Quantity	Latin Name	Common Name	Size
Shrubs			
Quantity	Latin Name	Common Name	Size



LANDSCAPING PLAN

SCALE: 1" = 60'

