

18'


15'

18'

2ND FLOOR

1ST FLOOR

BASEMENT/
GARAGE

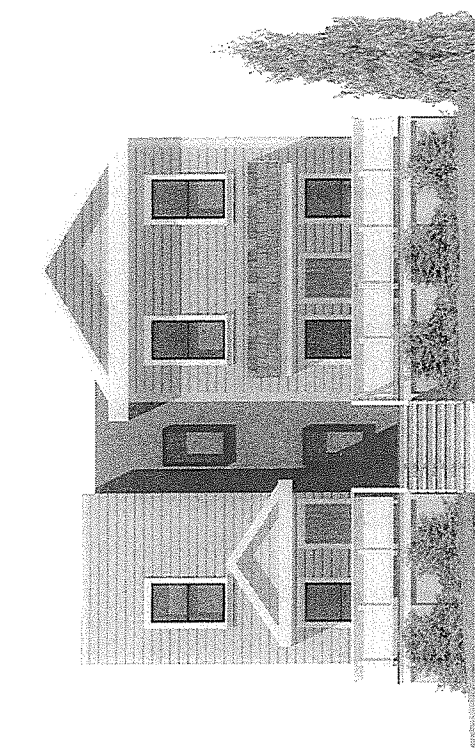


TYPICAL TOWN HOUSE ELEVATION

TYPICAL TOWN HOUSE PLANS



TOWN HOUSE STREET ELEVATIONS

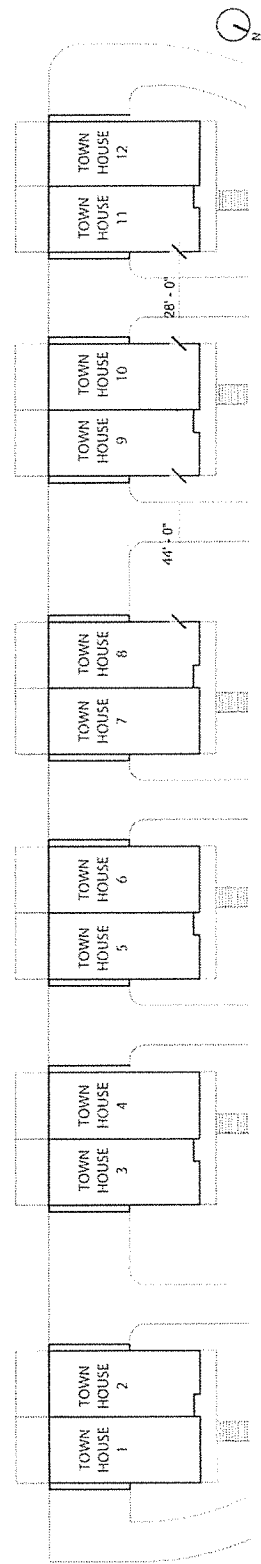


TOWN HOUSE STREET ELEVATIONS





THORNDIKE PLACE
ARLINGTON, MA
MARCH 16, 2015


Drawings Revised 3/11/2020

TYPICAL PLANS & ELEVATIONS
TOWN HOUSES
Plans at 1/8" = 1'

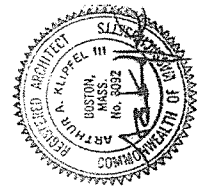

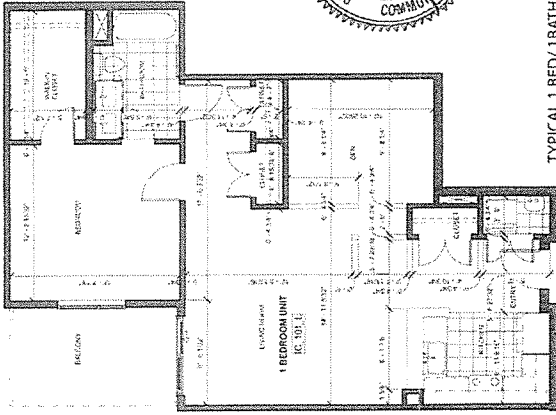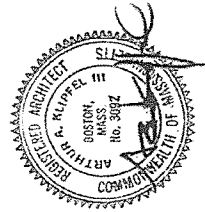


TYPICAL 1 BED/1 BATH
+ DEN UNIT
Inside Corner

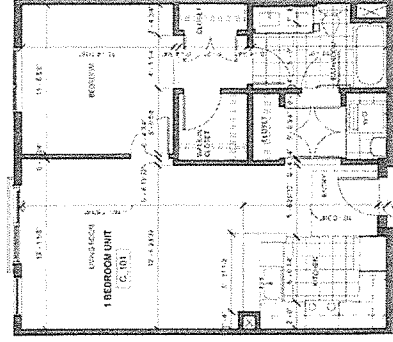


TYPICAL 1 BED/1 BATH UNIT

TYPICAL UNIT PLANS
MAIN BUILDING
Plans at 1/4" = 1'

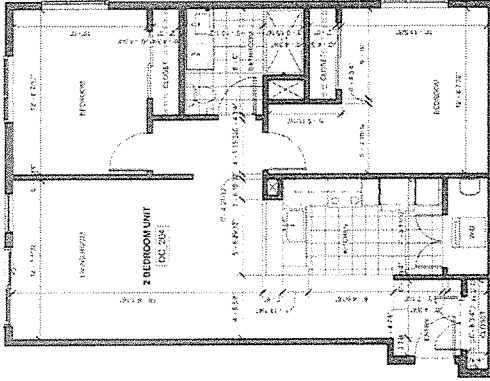


TYPICAL 2 BED/1 BATH UNIT
Outside Corner

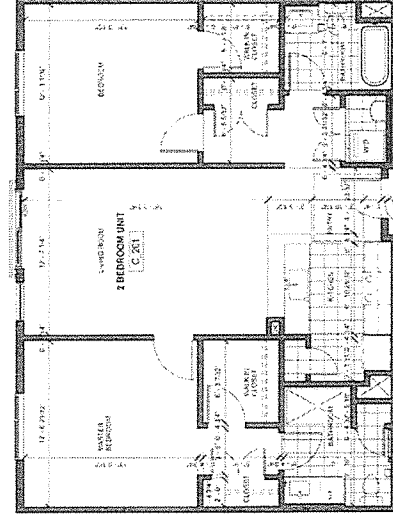


TYPICAL 2 BED/2 BATH UNIT

Drawings Revised 3/11/2020

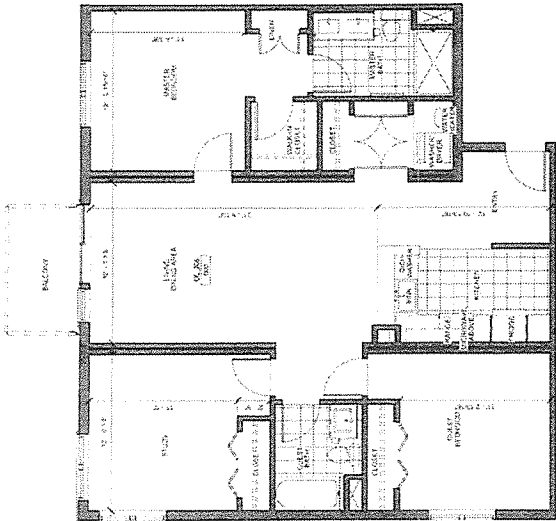



TYPICAL 3 BED/2 BATH UNIT
Outside Corner

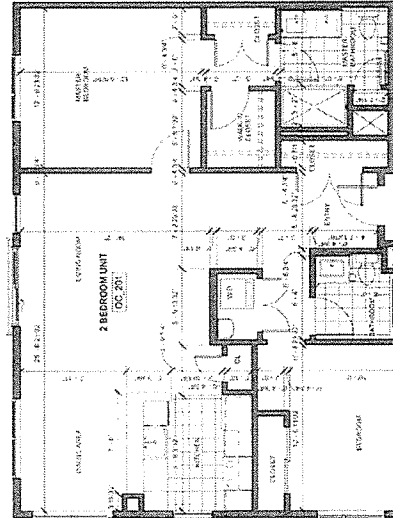

TYPICAL 2 BED/2 BATH
END UNIT

THORNDIKE PLACE
ARLINGTON, MA
MARCH 16, 2015



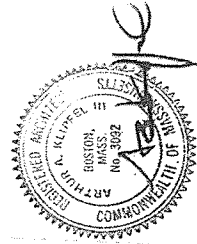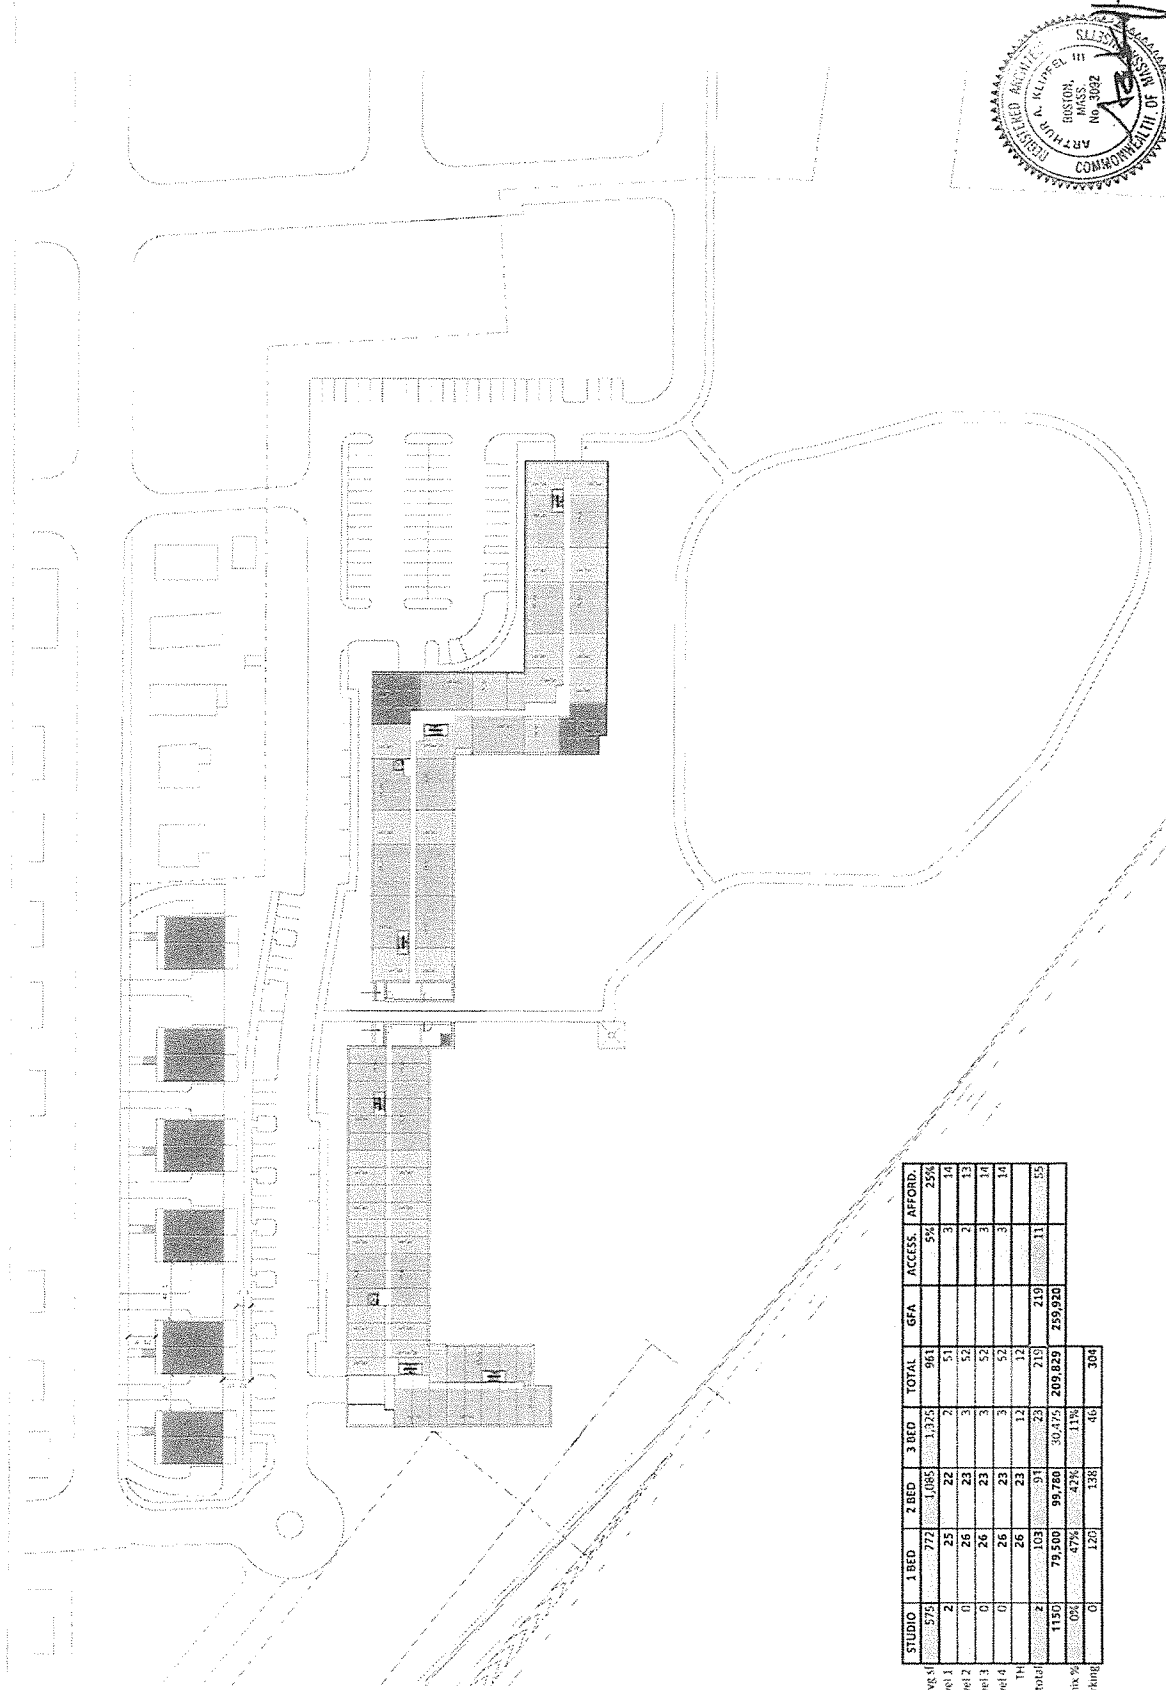

STUDIO	1 BED	2 BED	3 BED	TOTAL	GFA	ACCESS.	AFFORD.
avg. sf	575	777	1,085	1,325	961	5%	25%
Level 1	2	35	22	2	51	3	14
Level 2	0	26	23	3	52	2	13
Level 3	0	26	23	3	52	3	14
Level 4	0	26	23	3	52	3	14
TH	2	103	91	23	219	11	55
total	1150	79,500	98,760	30,475	209,829	259,920	
mix %	0%	47%	43%	11%			
Parking	0	129	136	46	304		

THORNDIKE PLACE
Arlington, MA

Oaktree Development LLC
84 Sherman St, Cambridge, MA 02138
p: 617.491.9100 f: 617.491.6004



12.15.2014
1/32" = 1'-0"

BUILDING LAYOUT

Scaled to Civil Drawings