


Mass Ave @ Appleton Street
DRAFT Concept Design

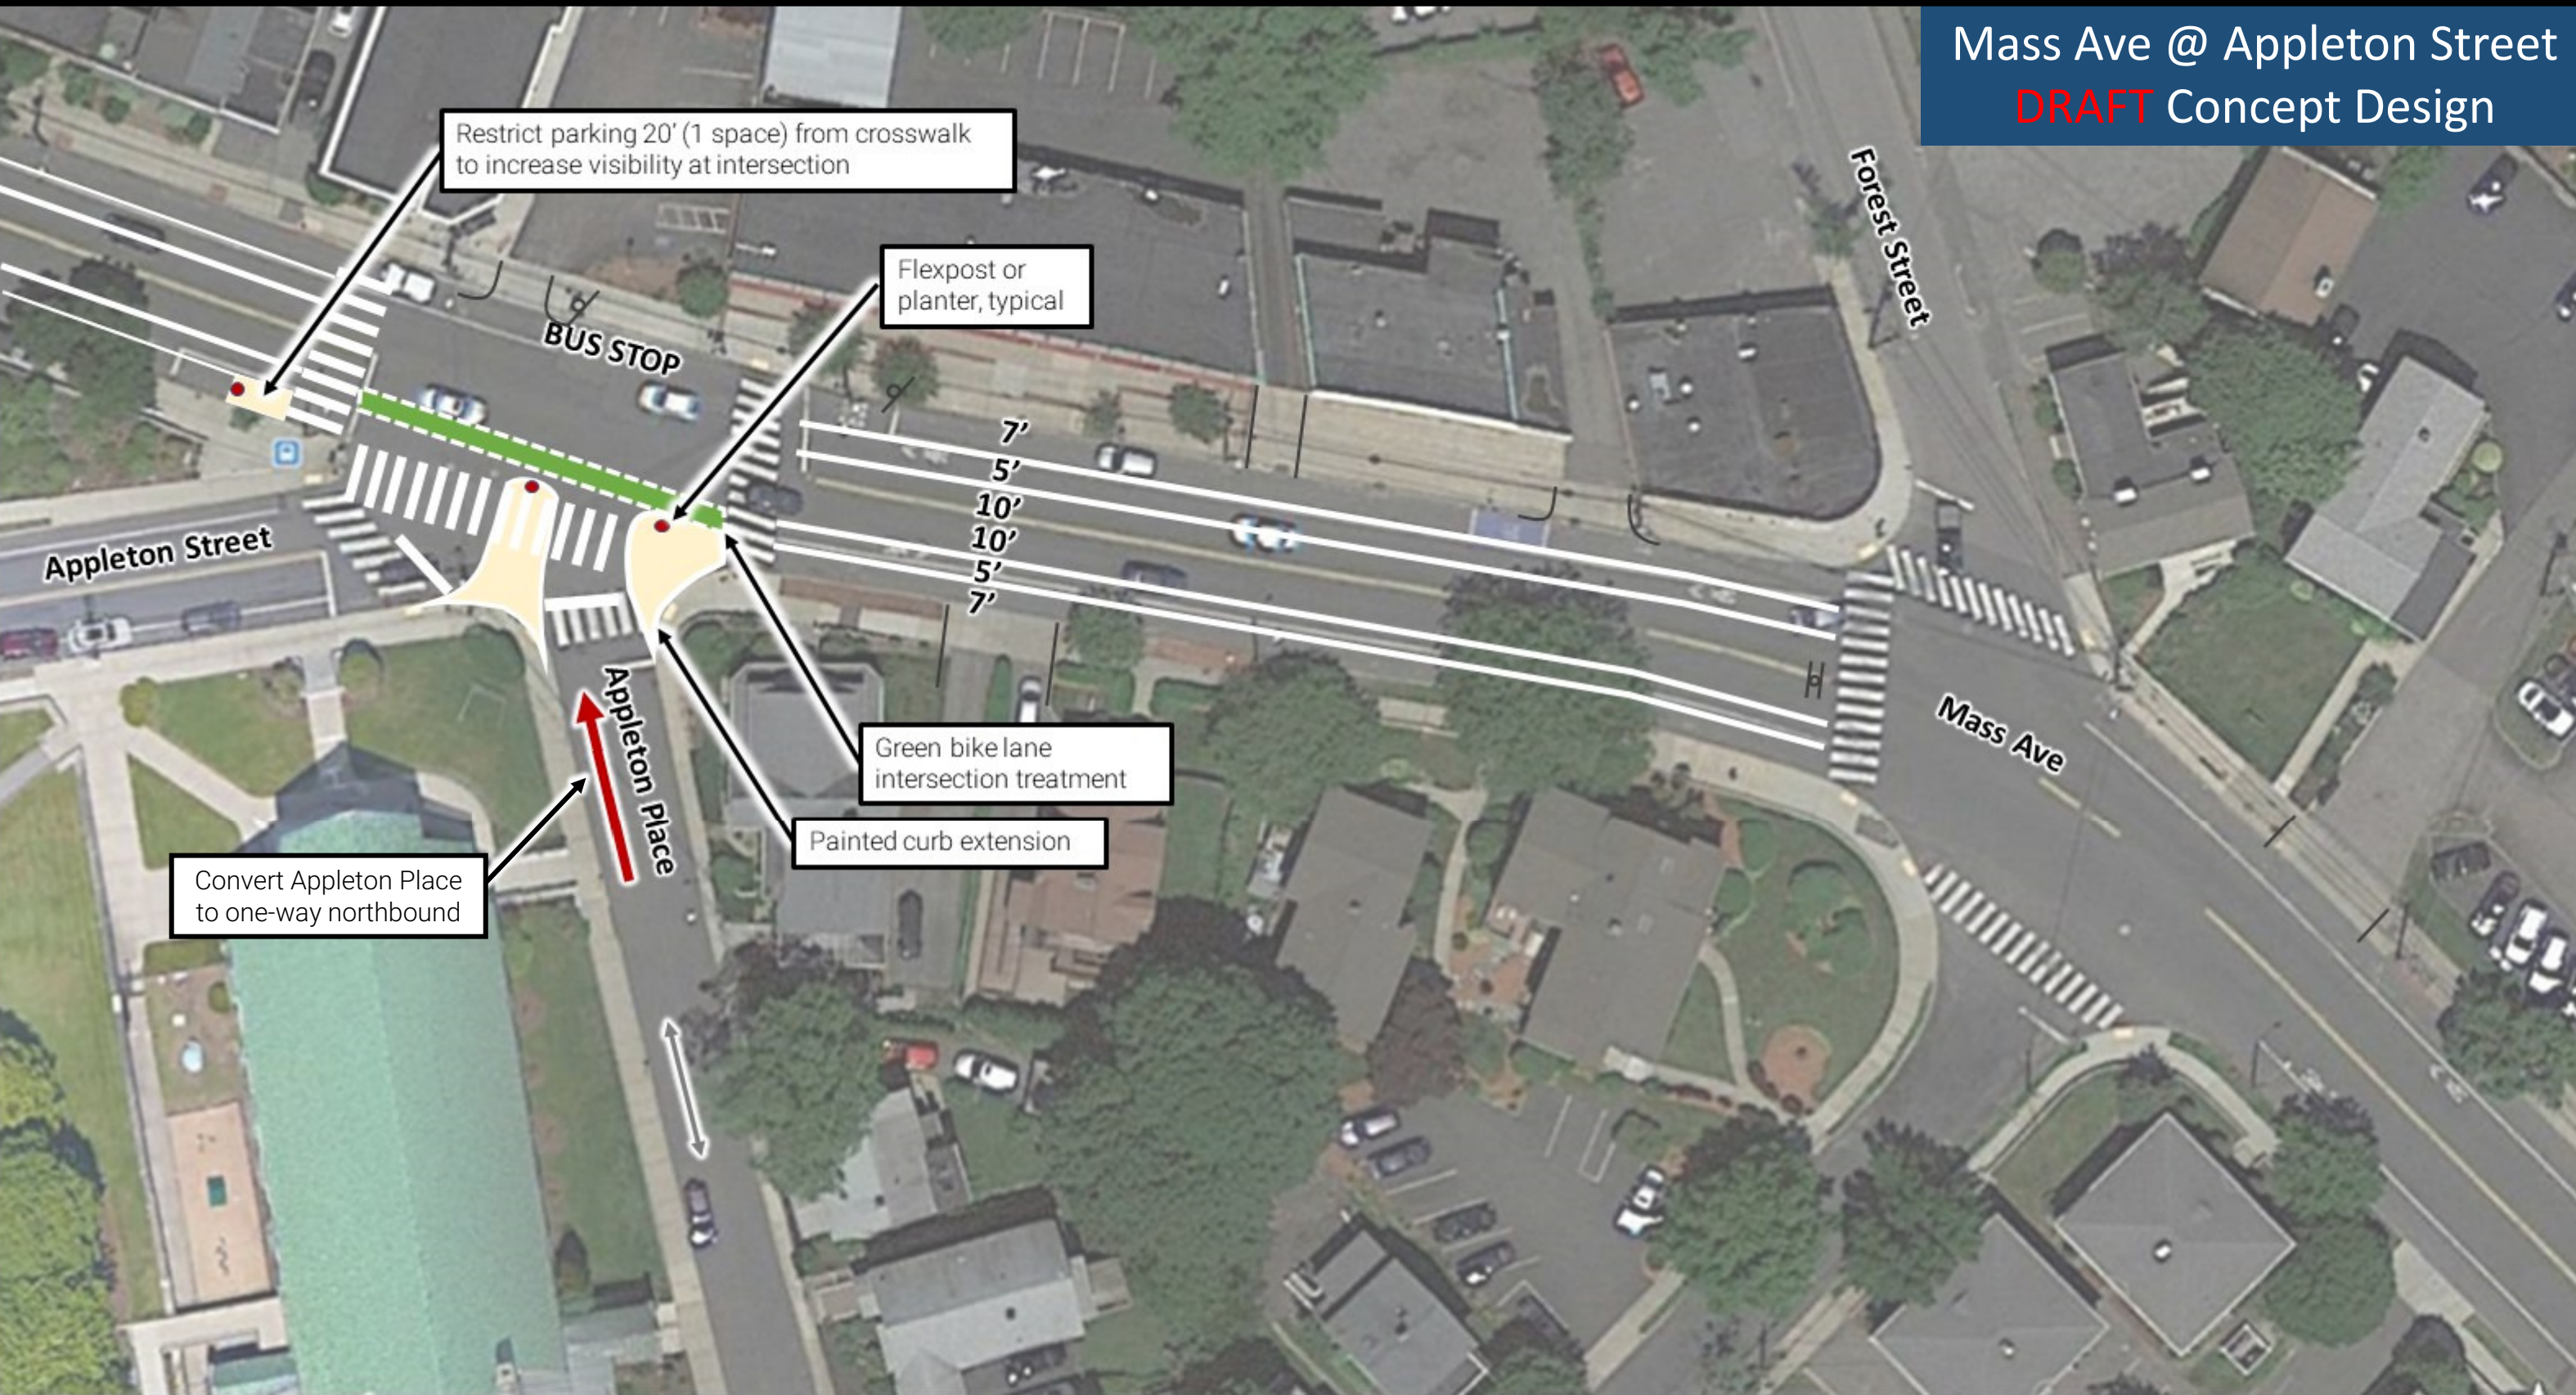

DRAFT / NOT FOR CONSTRUCTION

Not to scale

- Notes:
- Measurements from google earth – need to field verify. Assumed 44' width curb to curb
 - Consider / check truck restrictions on Appleton – need to verify turning radii in Autoturn with SU-30. recommend restricting WB-50s
 - Consider painted curb extensions or mountable concrete (similar to Paul Revere Rd @ Mass Ave)
 - Consider consolidating parking to one side of the street – see street mix cross sections.

