


ARCHTETURAL RENDERINGS

Town of Arlington New / Upgraded Public Works Facility

Civil/Site

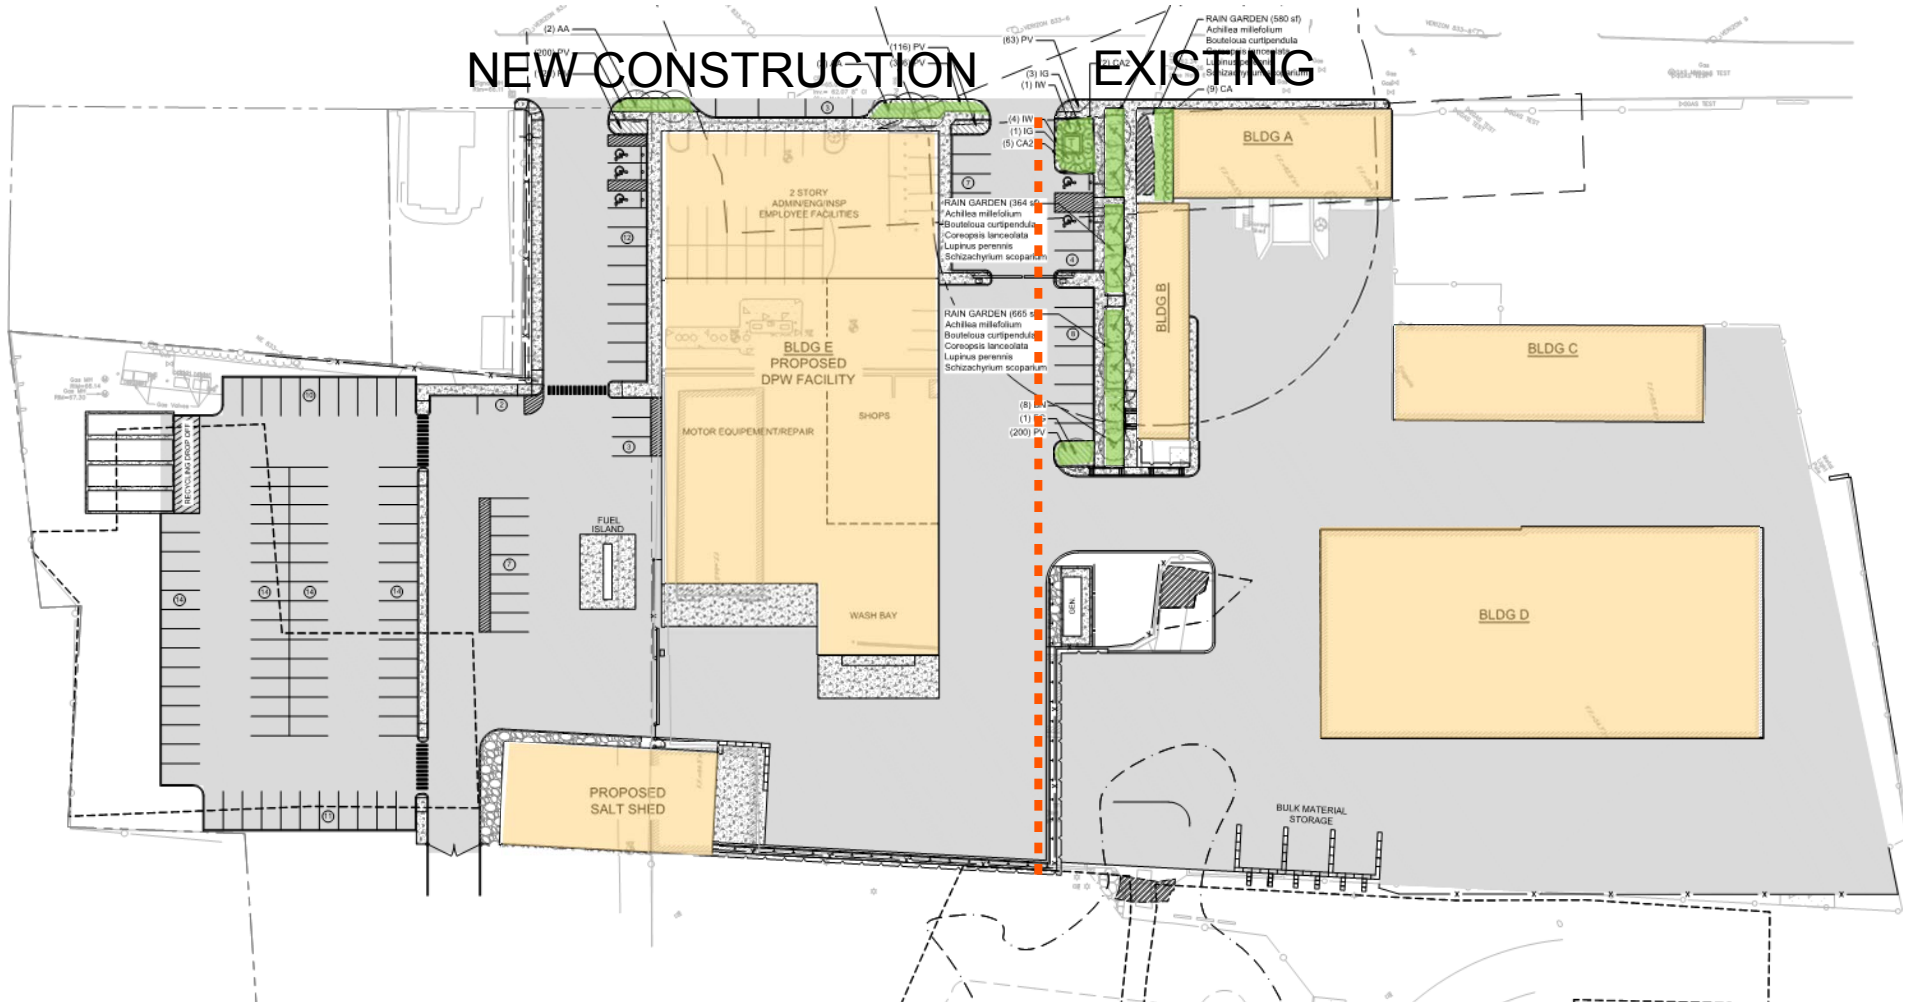

Landscaping Plan

ARCHITECTURAL RENDERINGS
Town of Arlington

New / Upgraded Public Works Facility

Architectural – Building E NEW CONSTRUCTION



GROVE STREET



VIEW 1

1 NORTH EXTERIOR ELEVATION - RENDERED
1/8" = 1'-0" 2/A101



VIEW 2 REAR

4 SOUTH EXTERIOR ELEVATION - RENDERED
1/8" = 1'-0" 1/A102




VIEW 3

2 EAST EXTERIOR ELEVATION - RENDERED
1/8" = 1'-0" 1/A102

**FACING
ENTRY ROAD WAY**

ARCHTECTURAL RENDERINGS
Town of Arlington
New / Upgraded Public Works Facility

Site Views

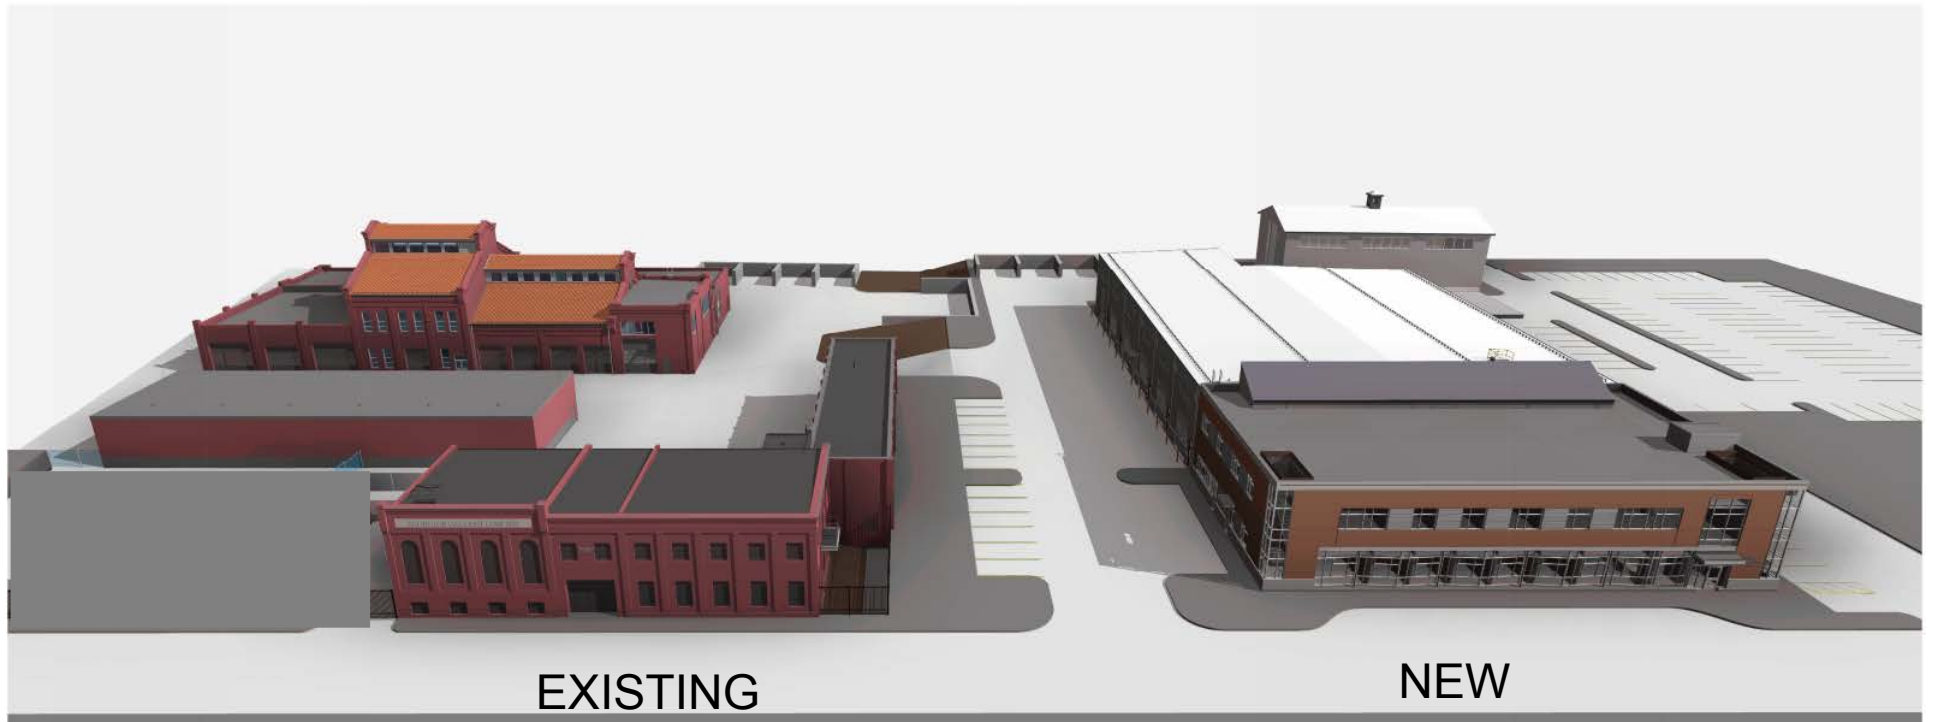

ARCHTECTORAL RENDERINGS
Town of Arlington
New / Upgraded Public Works Facility

Site Views

