



# FOOT of the ROCKS

**TOWN OF ARLINGTON**


---

May 15, 2024

Allan Tosti Chair, Foot of the Rocks Working Group

Foot of the Rocks, ARLINGTON HEIGHTS, Mass.

# LOCATION

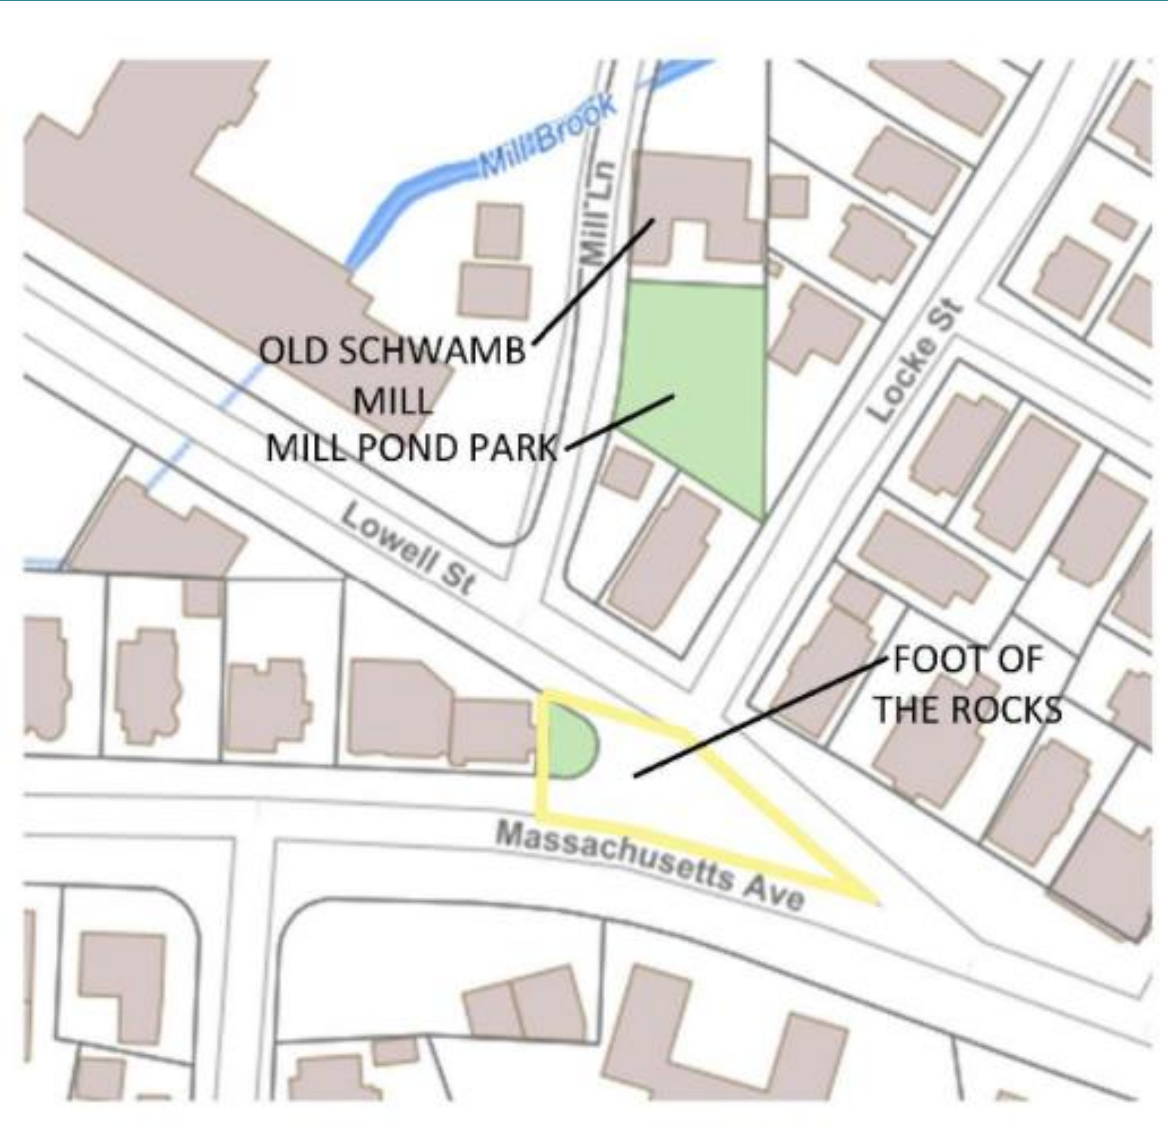




# EXISTING CONDITIONS






# MASTER PLAN

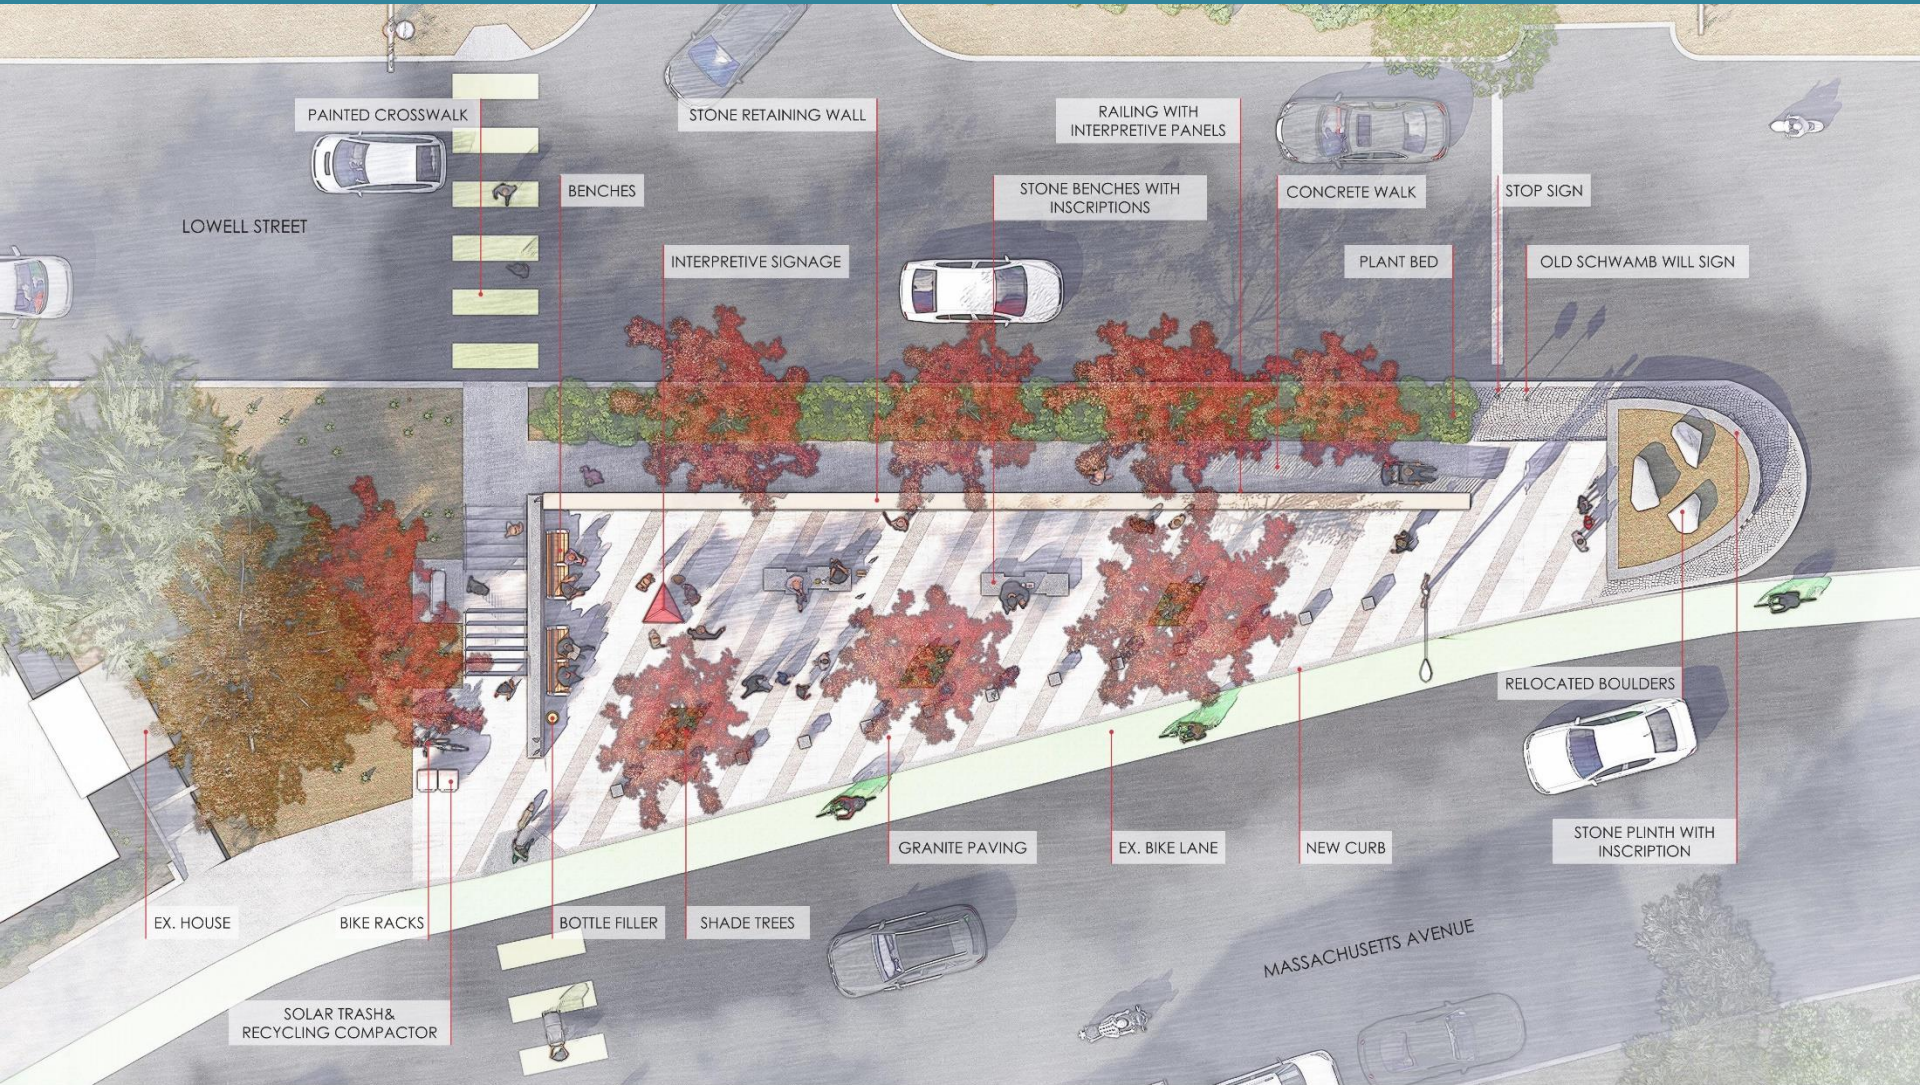

rdla  
RAY DUNETZ  
LANDSCAPE  
ARCHITECTURE


## FOOT OF THE ROCKS

ARLINGTON, MA  
DECEMBER 2023

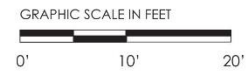





# DESIGN DEVELOPMENT

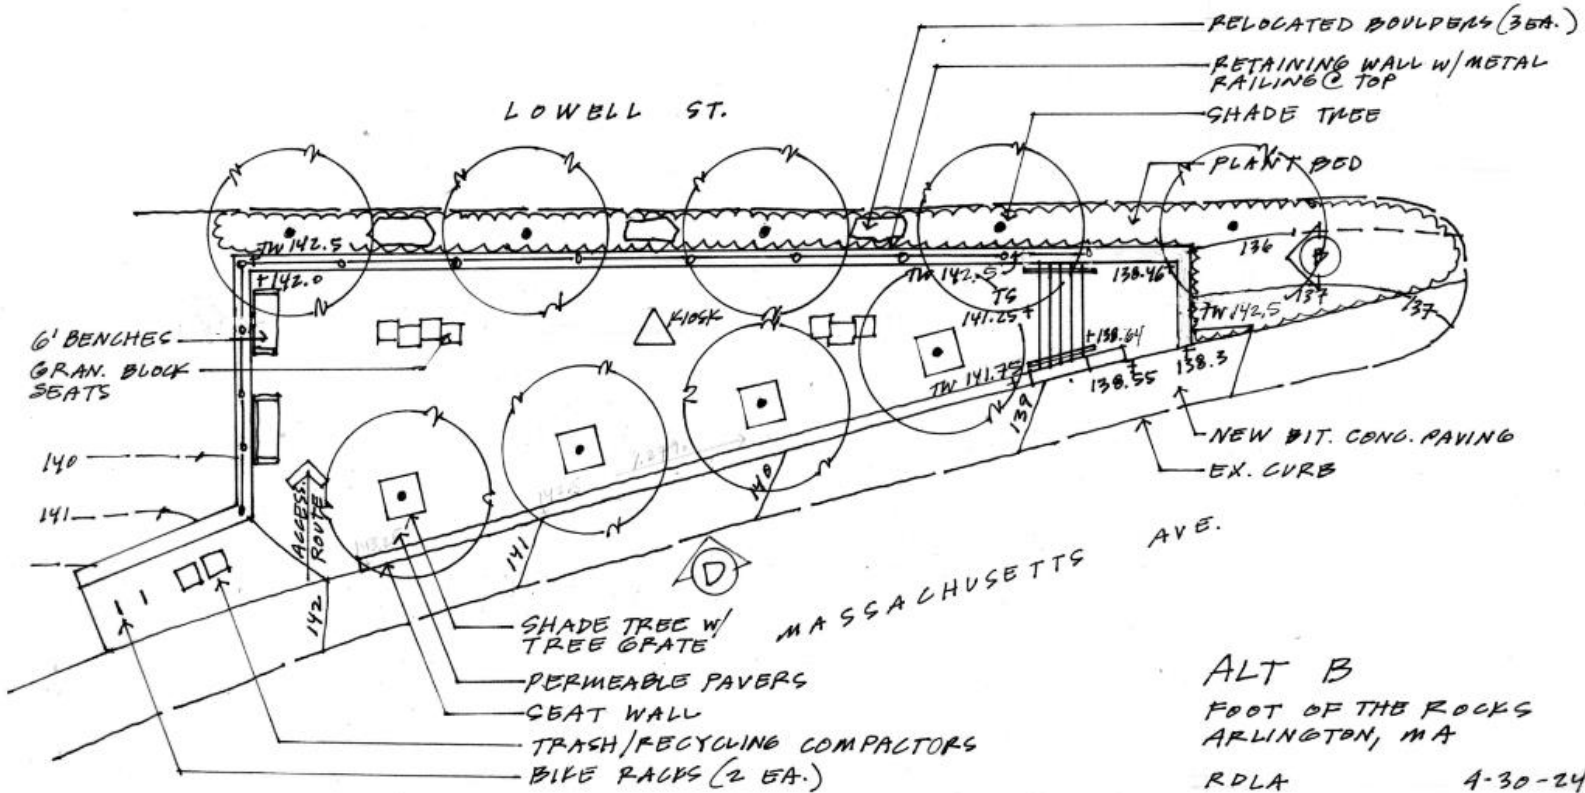

ALT B  
 FOOT OF THE ROCKS  
 ARLINGTON, MA  
 RDLA 4-30-24  
 SCALE: 1" = 10'  
 GRAPHIC SCALE  
 0 5' 10' 20'

# DESIGN DEVELOPMENT

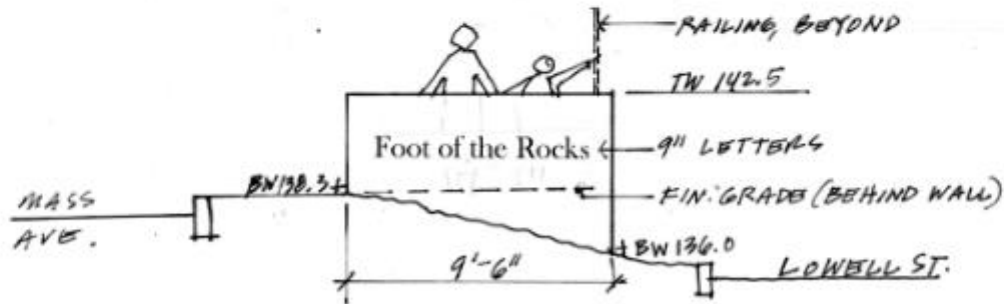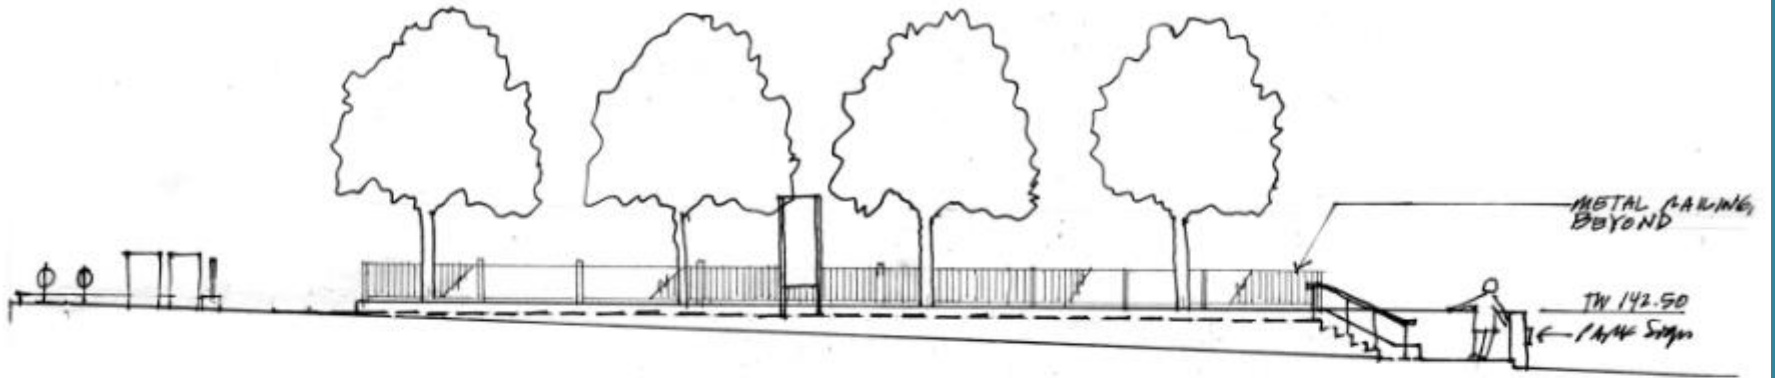

Ⓑ EAST WALL - ELEVATION ALT B  
1/4" = 1'-0"

**THANK YOU!**