


Arlington Center Safe Travel Project

March 21, 2013

Features of the Preferred Alternative

- Extension of the bikeway through Uncle Sam Park
- Mystic Street median modifications to extend left turn lane
- Intersection improvements at Massachusetts Avenue/ Mystic Street/Pleasant Street, including:
 - Curb extension at Jefferson Cutter house corner (NE corner)
 - Curb extension at church (SW corner)
 - Signal timing improvements and some signal equipment upgrades
 - Bike boxes (unmarked)
- Signal timing improvements, Mystic Street/Chestnut Street
- Signal timing improvements, Massachusetts Avenue/ Medford Street
- Bike lanes on Massachusetts Avenue
- Bike signal and accessible ramps at Swan Place
- Median modifications on Massachusetts Avenue near Cambridge Savings Bank

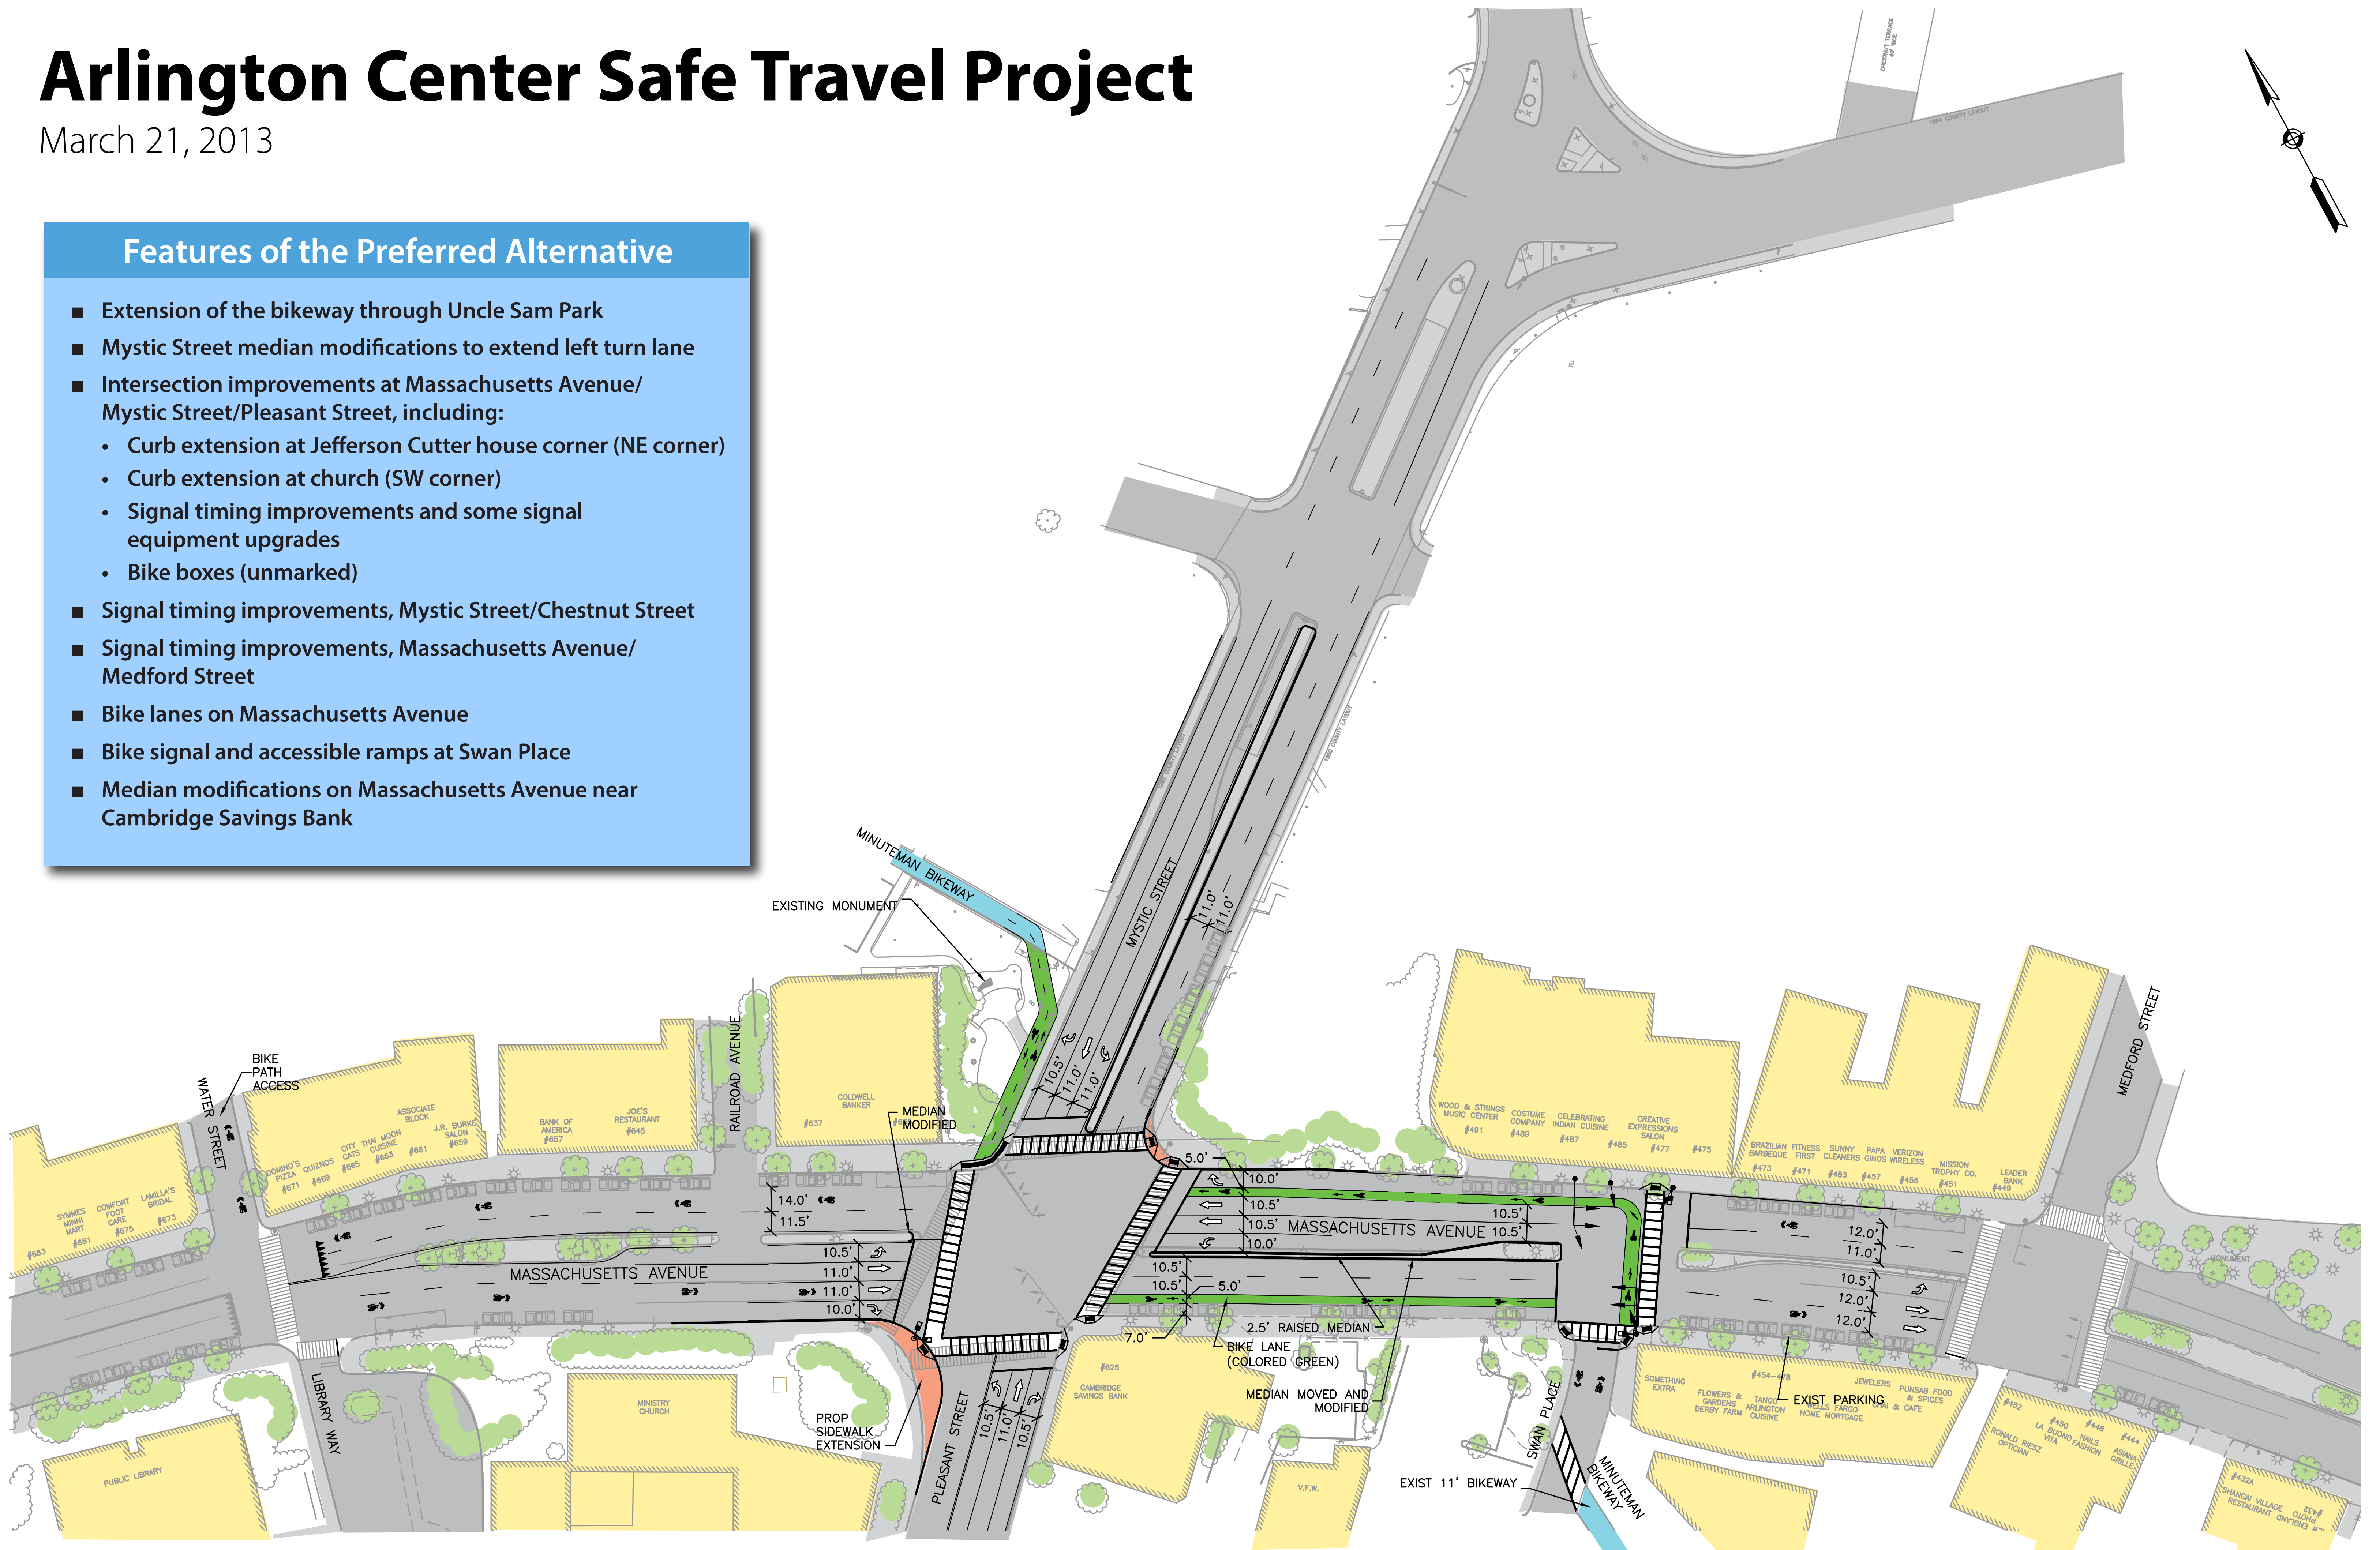

Arlington Conceptual Site Plan
Addition of Bike Lanes between Water St and Swan Pl, Median Modified

