



Magnolia Park - Concept Design

HEDLUND DESIGN GROUP

hord | coplan | macht


A.

- expanded garden in current location
- central gathering place w/ shade structure
- half-court basketball closer to street
- playground to south
- nature play at hill
- water play bioretention

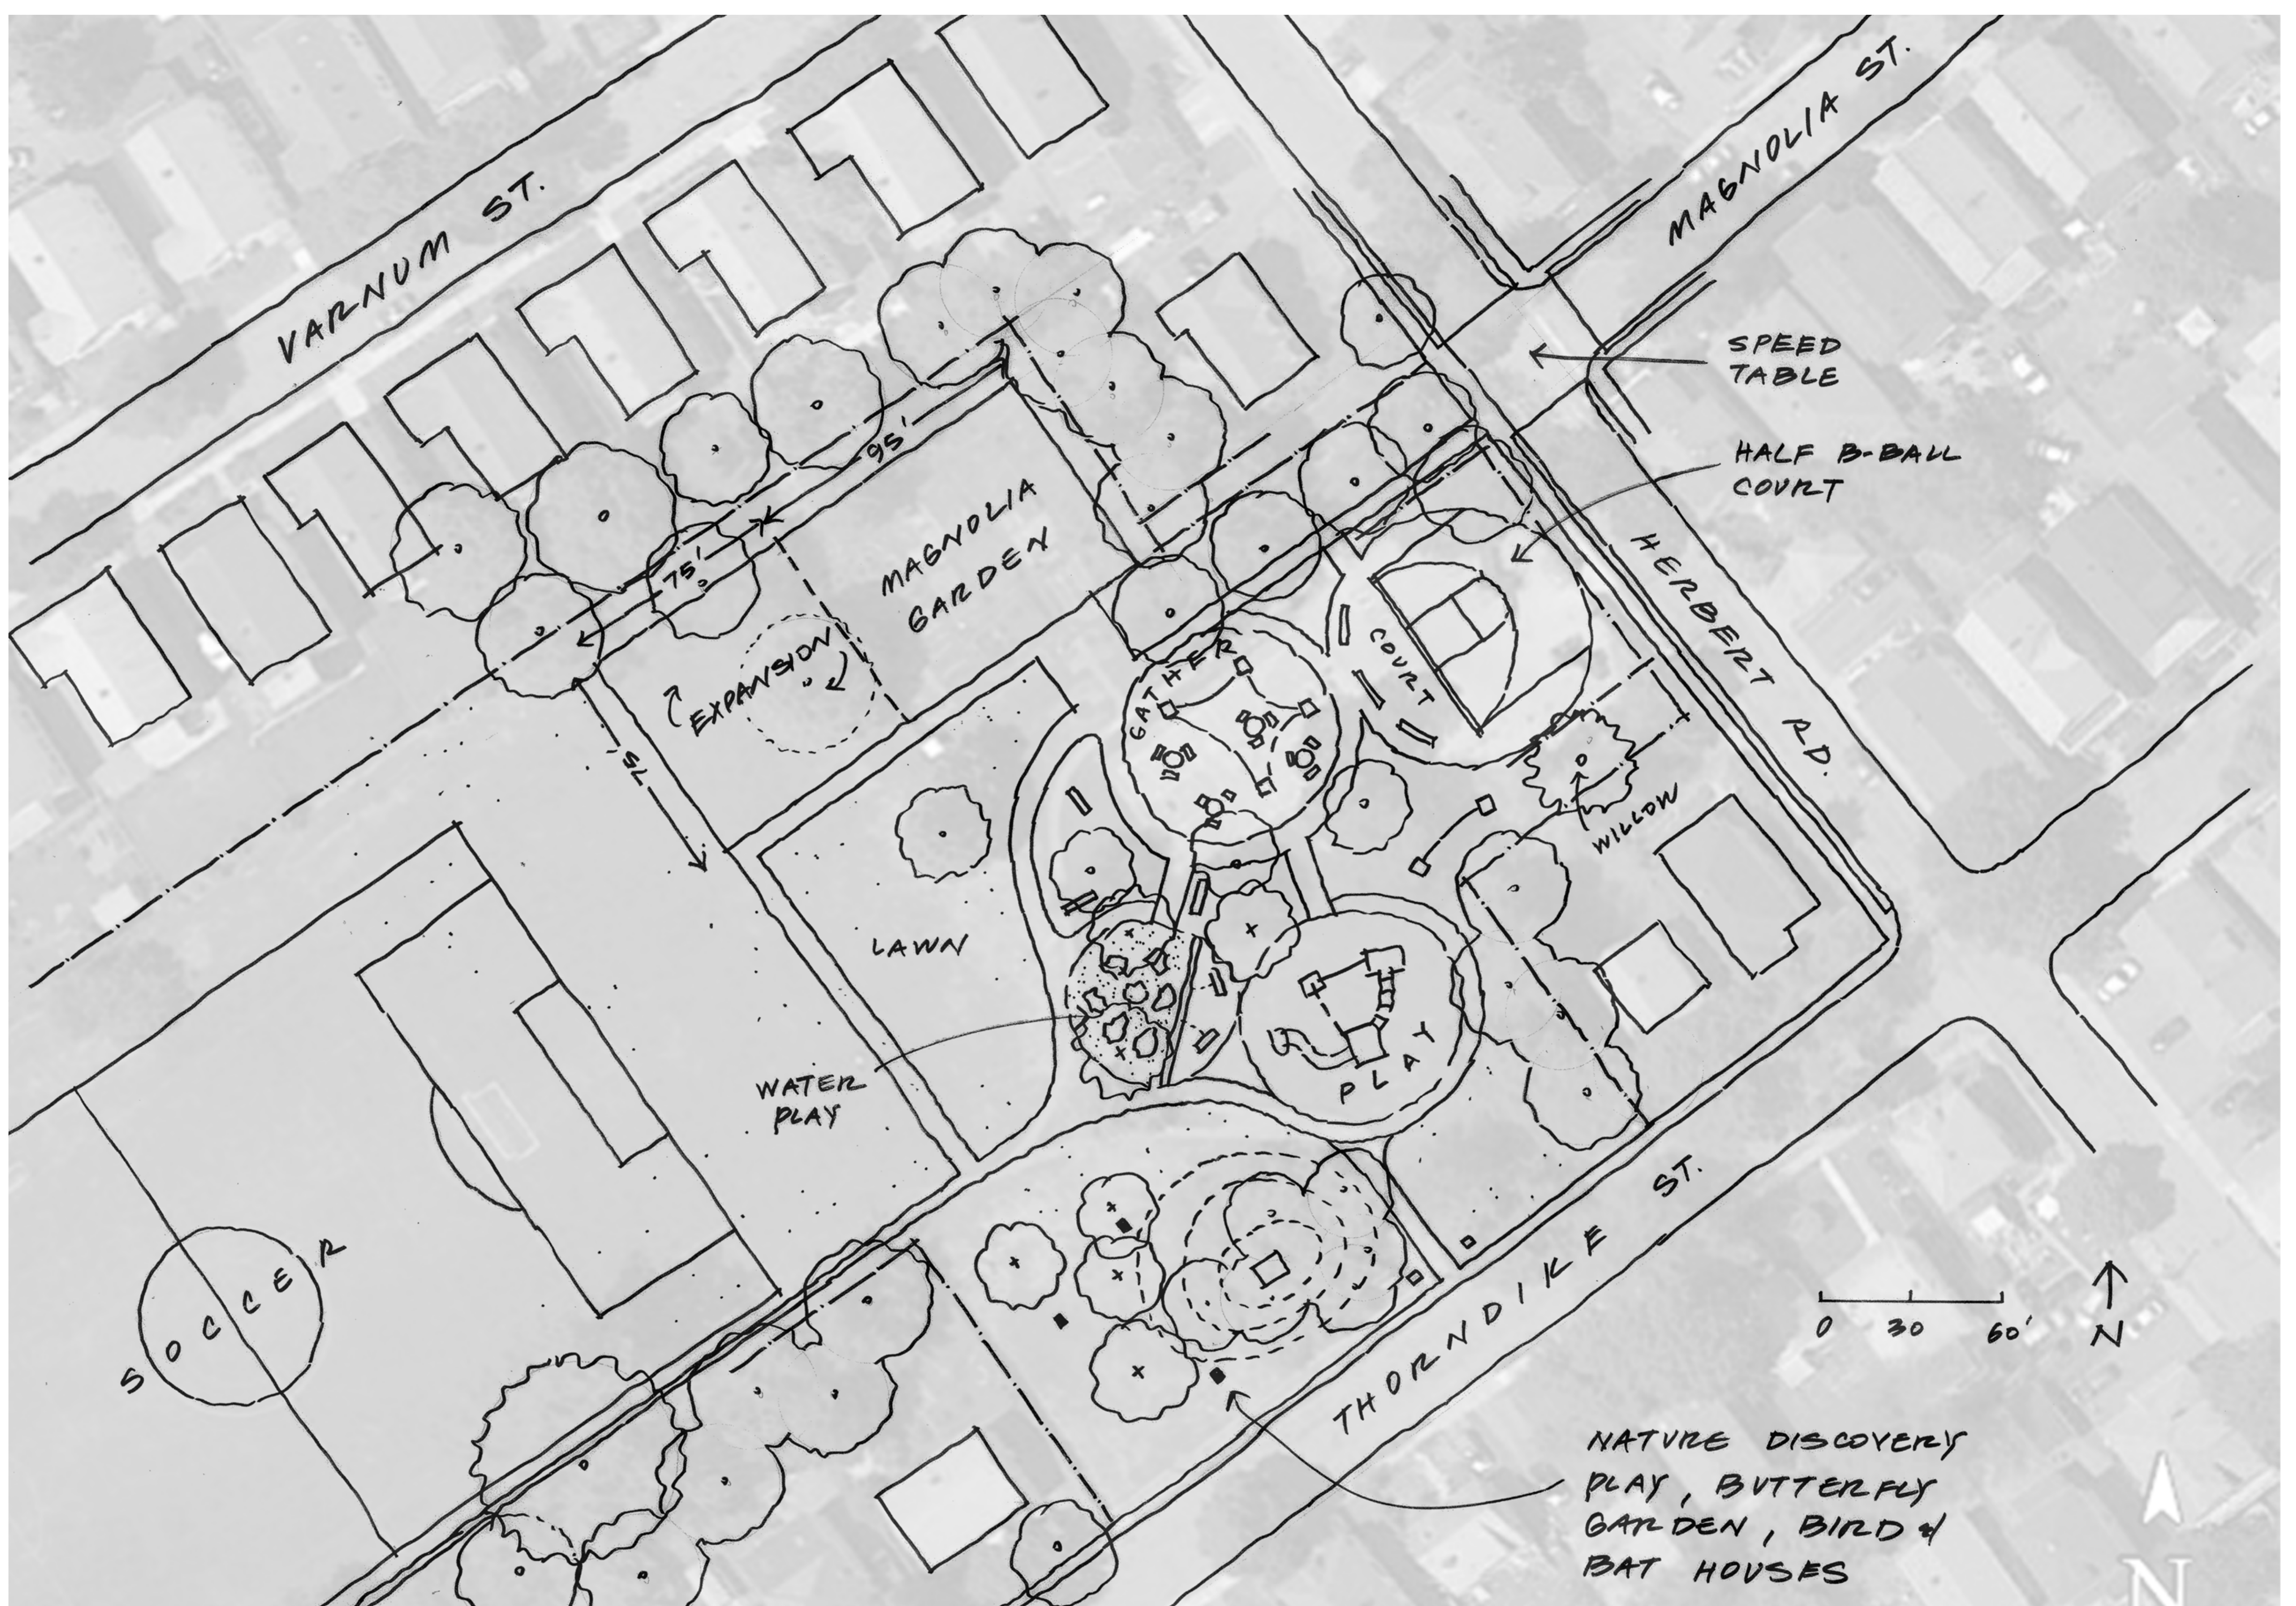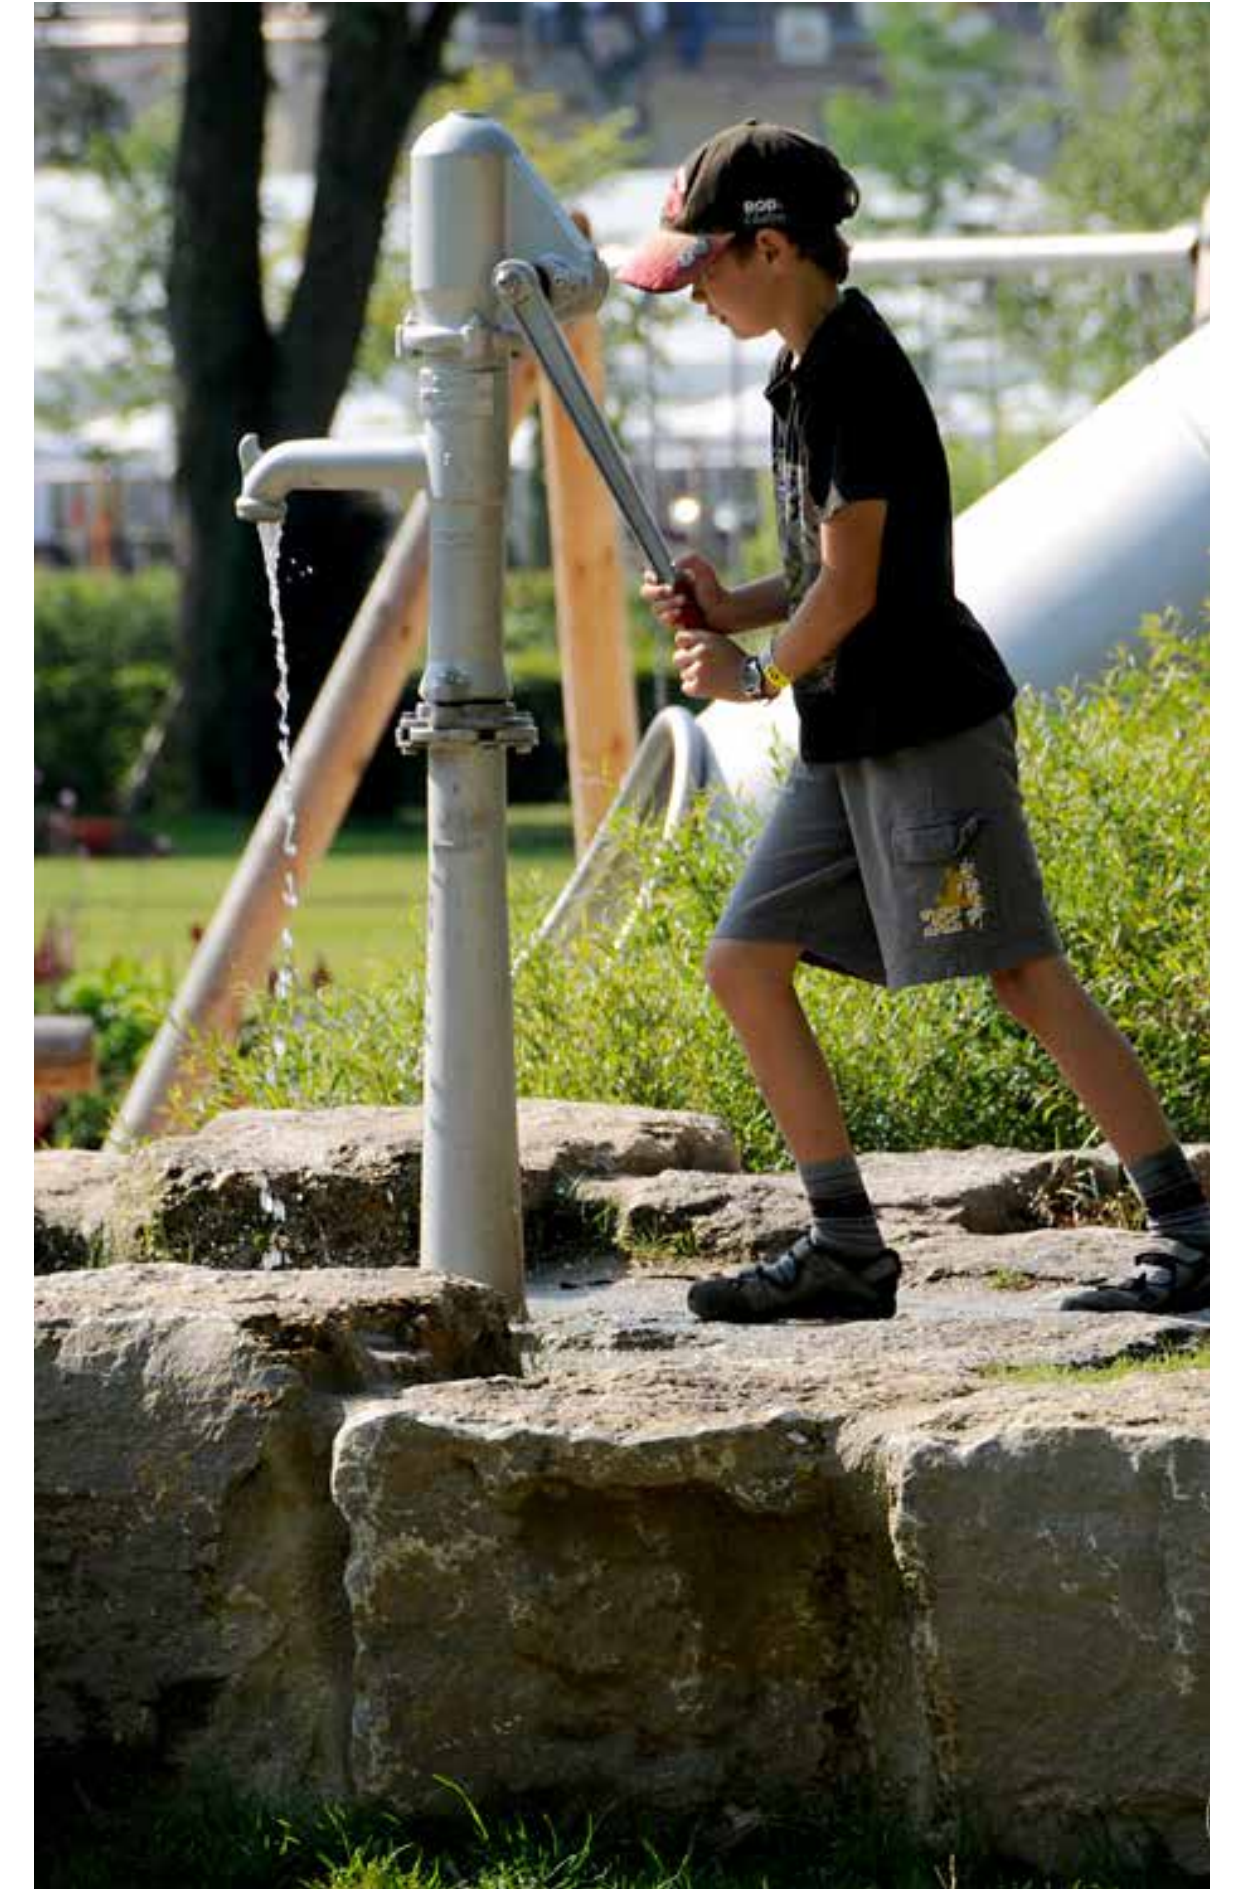

B.

- expanded garden in current location
- gathering at entrance
- full-court basketball to south
- playground at center
- tricycle and bicycle loops
- central flexible lawn space - "theater in green"

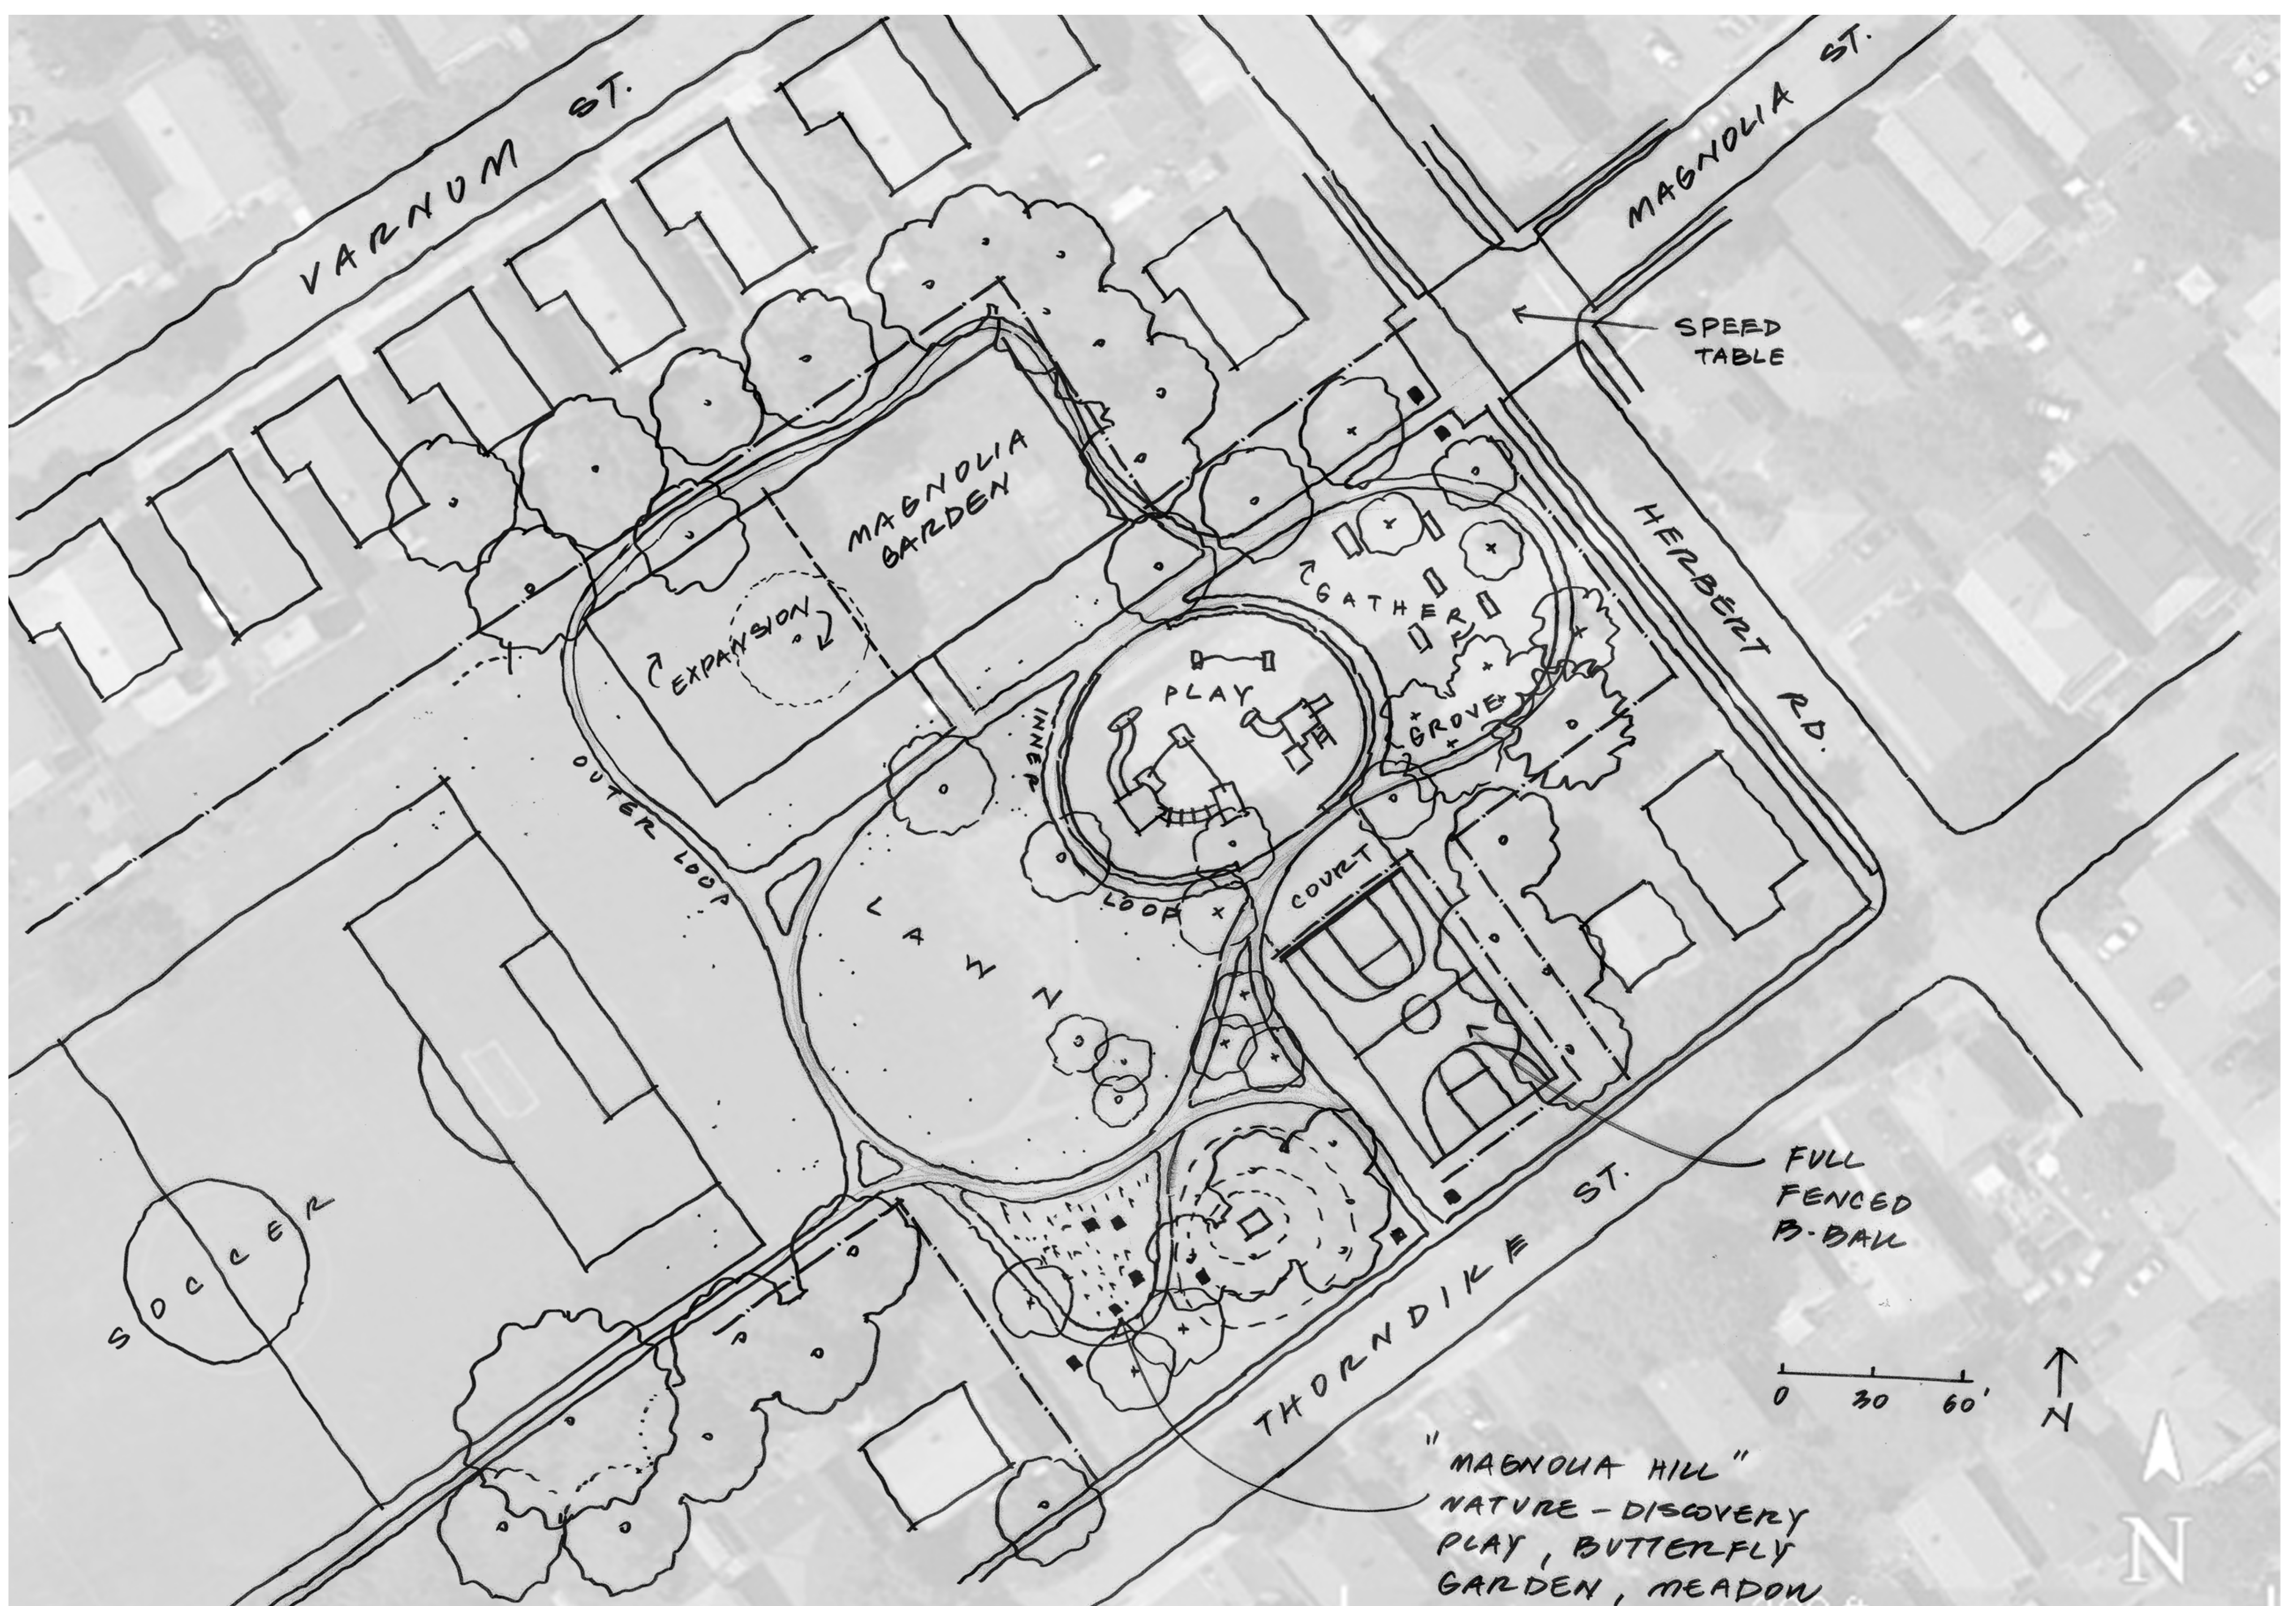

Magnolia Park - Concept Design

HEDLUND DESIGN GROUP

hord | coplan | macht

C.

- expanded garden at center
- central gathering space/deck
- full-court basketball to north
- bio-retention as play element
- playground to south
- nature discovery play and meadow

