

| No.                          | Description | Date |
|------------------------------|-------------|------|
| DWG ISSUE & REVISION HISTORY |             |      |

Stamp


Key Plan

Project Title:  
**MAGNOLIA PARK  
ARLINGTON, MA**

Drawing Title:  
**DESIGN DEVELOPMENT**

Project No. 080215  
Drawn By: PWH  
Checked By: PWH  
Scale: 1"=20'  
Date: Jan. 25, 2016

Drawing No. **L-100**

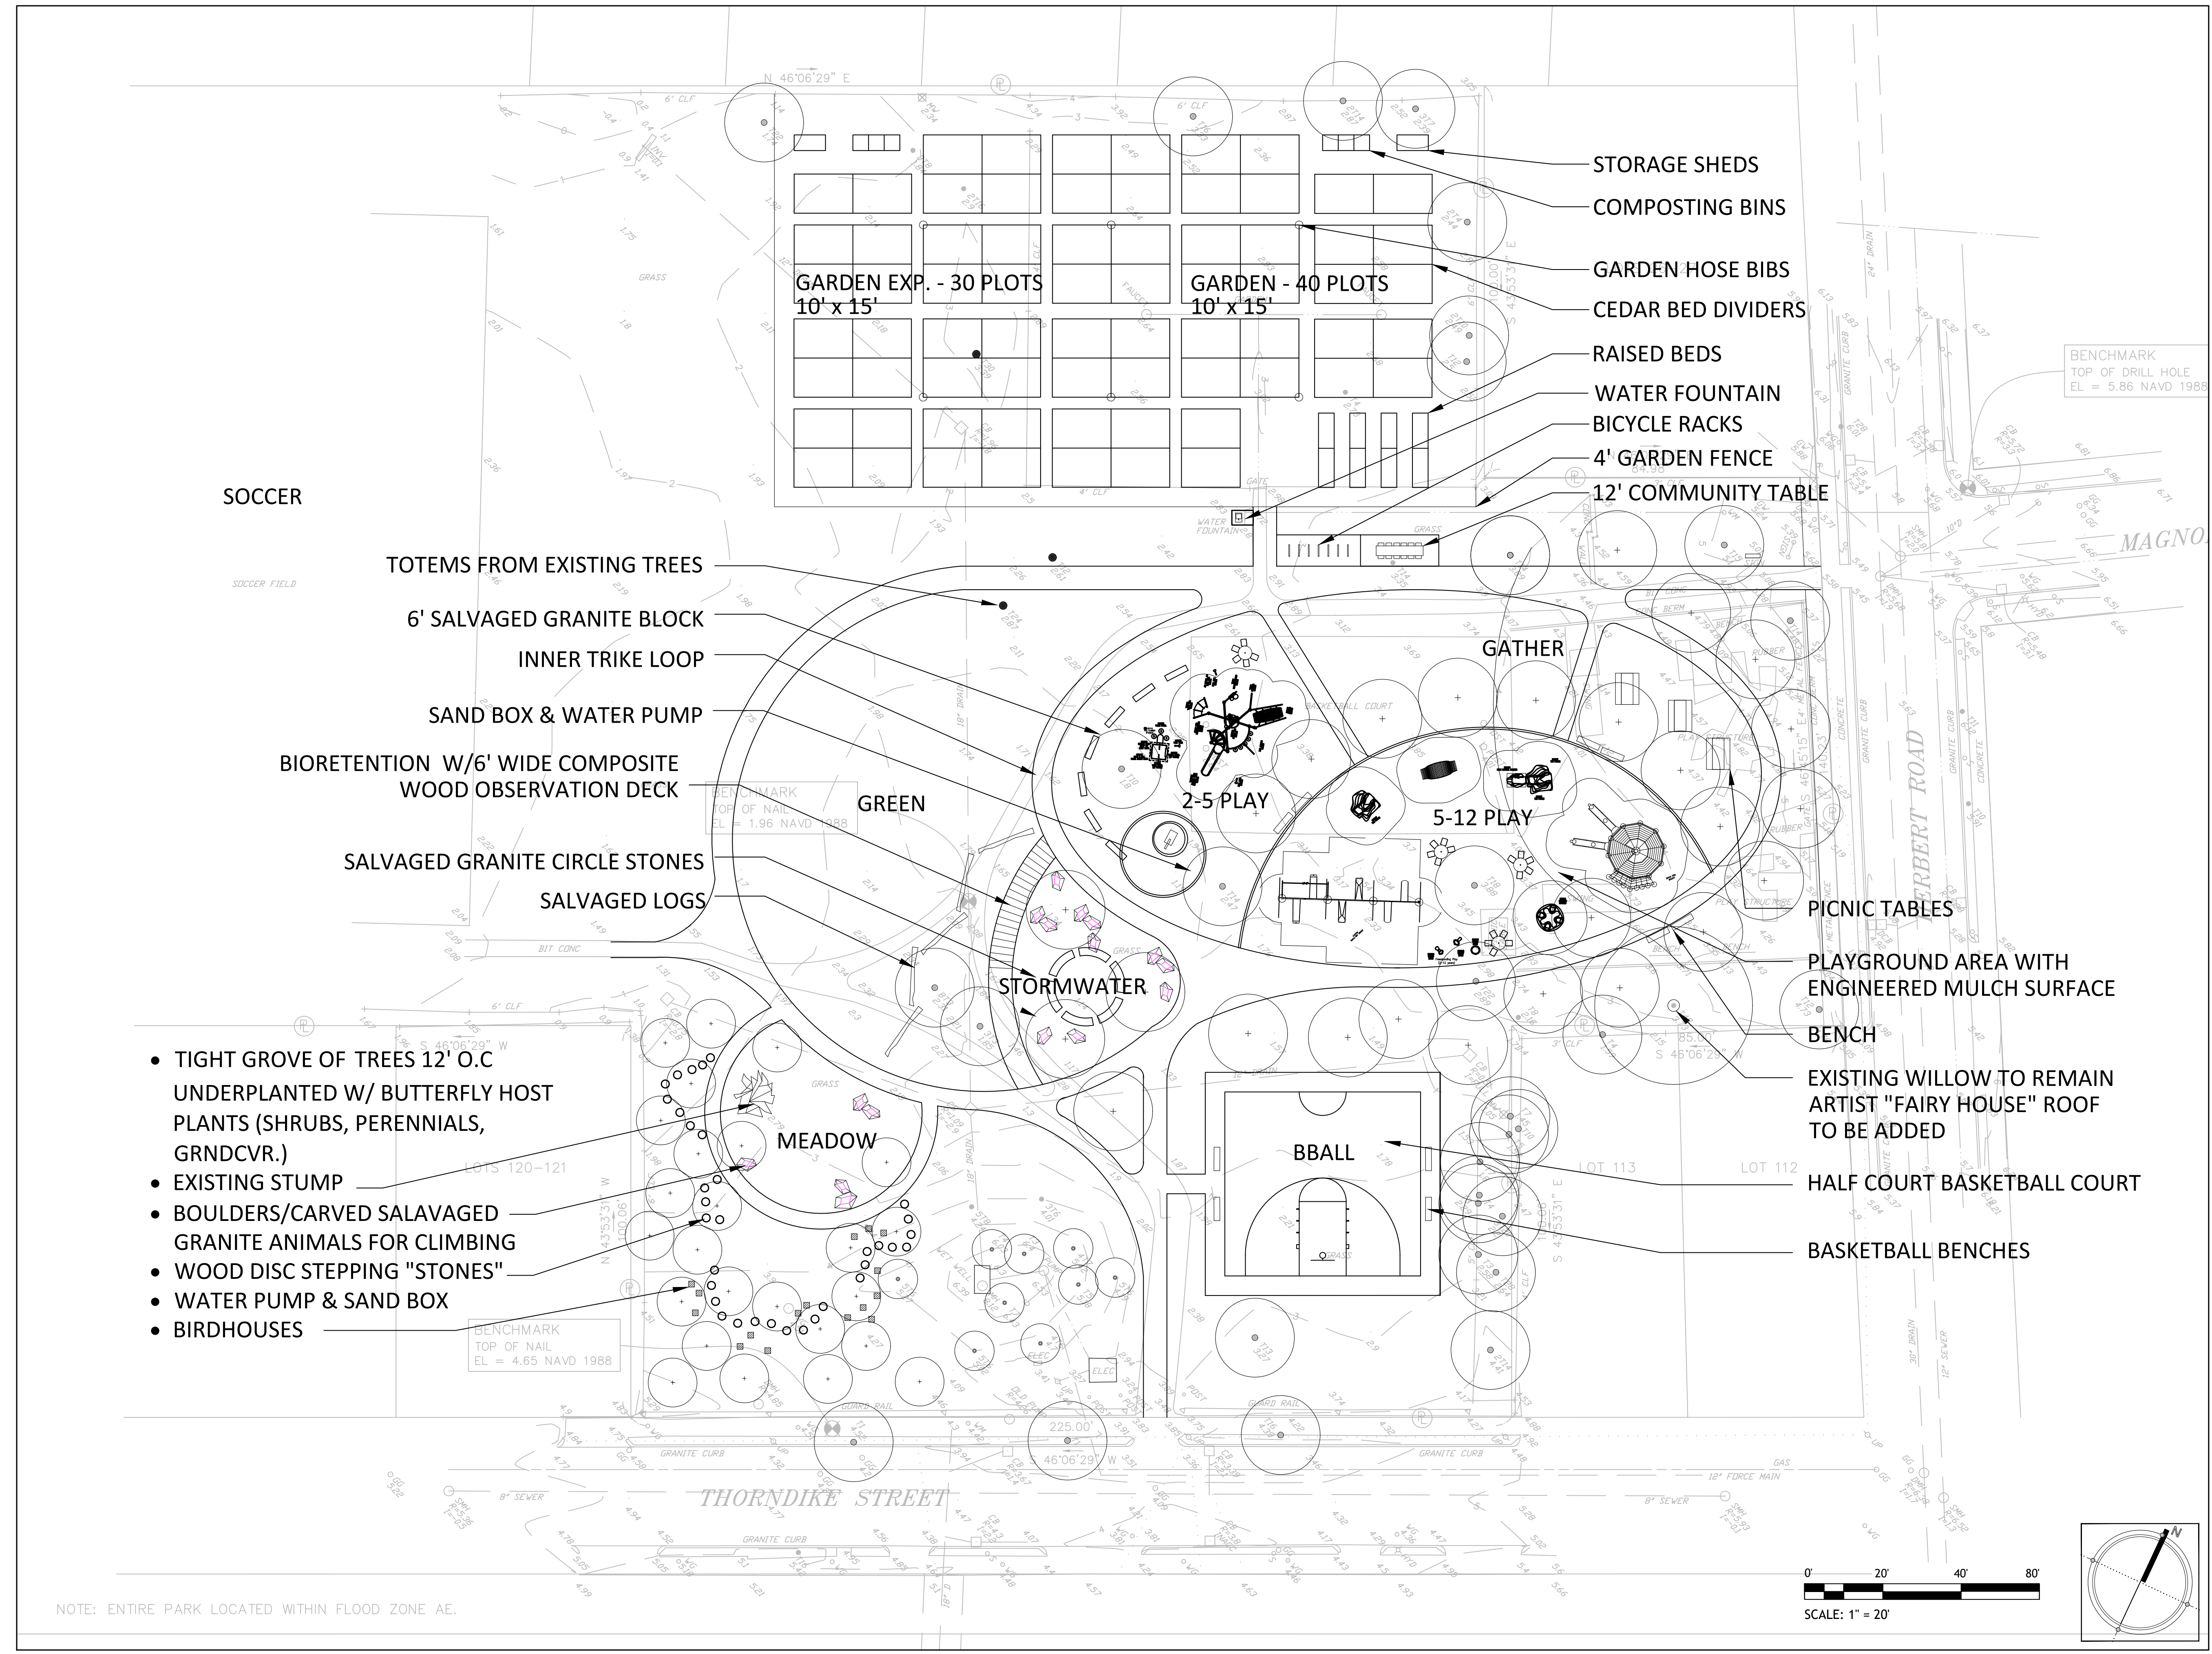

1/25/16 8:05:51 PM C:\Users\Admin\Documents\Hedlund Design Group\Hedlund Design Group\Magnolia Park\CAD\PLOTS\L-100.dwg