




ARLINGTON BRT

Location: Massachusetts Avenue from Lake Street to Alewife Brook Parkway
Duration: One Month Only
Timeframe: Weekday Morning Peak Period Only (6-9 AM)
Direction: Eastbound Direction Only

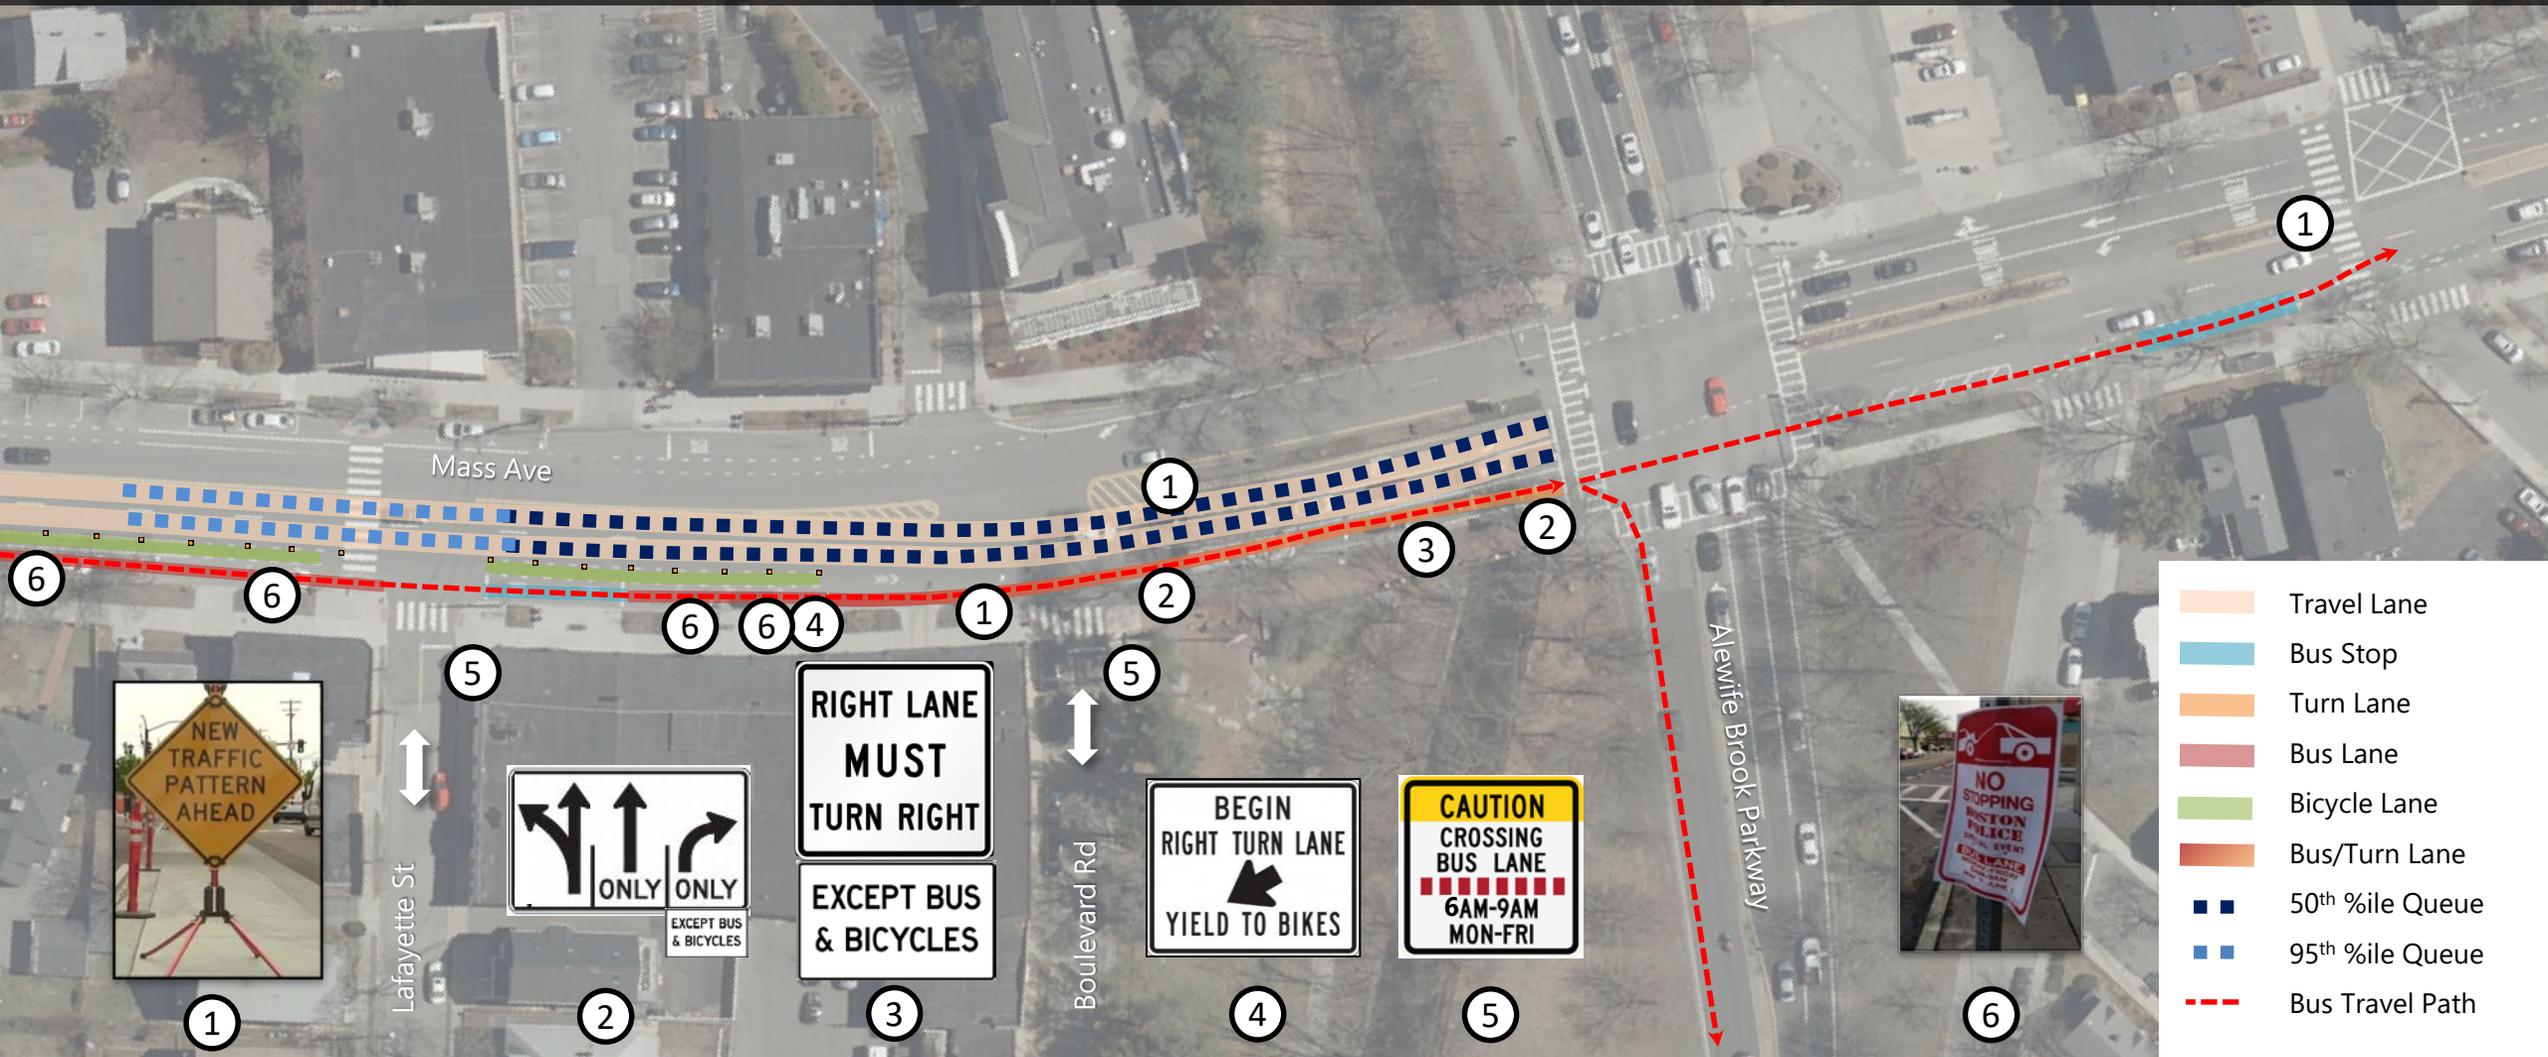

Option 1 B – Split Phase on EB Approach with Shared Left-Through Movement

Massachusetts Avenue at Alewife Brook Parkway | Arlington BRT Pilot Project