
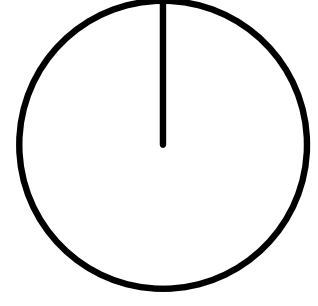


NOT FOR CONSTRUCTION

200 MASS AVE MULTI
 190-200 MASSACHUSETTS AVE
 ARLINGTON, MA

NOTE:
 THE BUILDING AND LANDSCAPE SHADOWS ILLUSTRATED IN THE RENDERINGS BELOW ARE DIGITALLY GENERATED AND THEORETICAL REPRESENTATIONS OF THOSE SHADOWS CAST AT A SPECIFIC MOMENT IN TIME ON A SPECIFIC DAY. WHILE ACCURATE TO THE INPUT CALENDAR AND SUN LOCATION DATA, THE ACTUAL PERCEPTION OF SHADOWS INCLUDING THEIR SIZE, SHAPE AND INTENSITY OR DARKNESS, MAY BE SUBJECTIVE AND VARIABLE TO THE SPECIFIC OBSERVER. AS SUCH, THIS INFORMATION SHOULD BE UTILIZED AS GENERAL COMMENTARY, AND CAUSE FOR FURTHER DISCUSSION OR STUDY AS NEEDED.

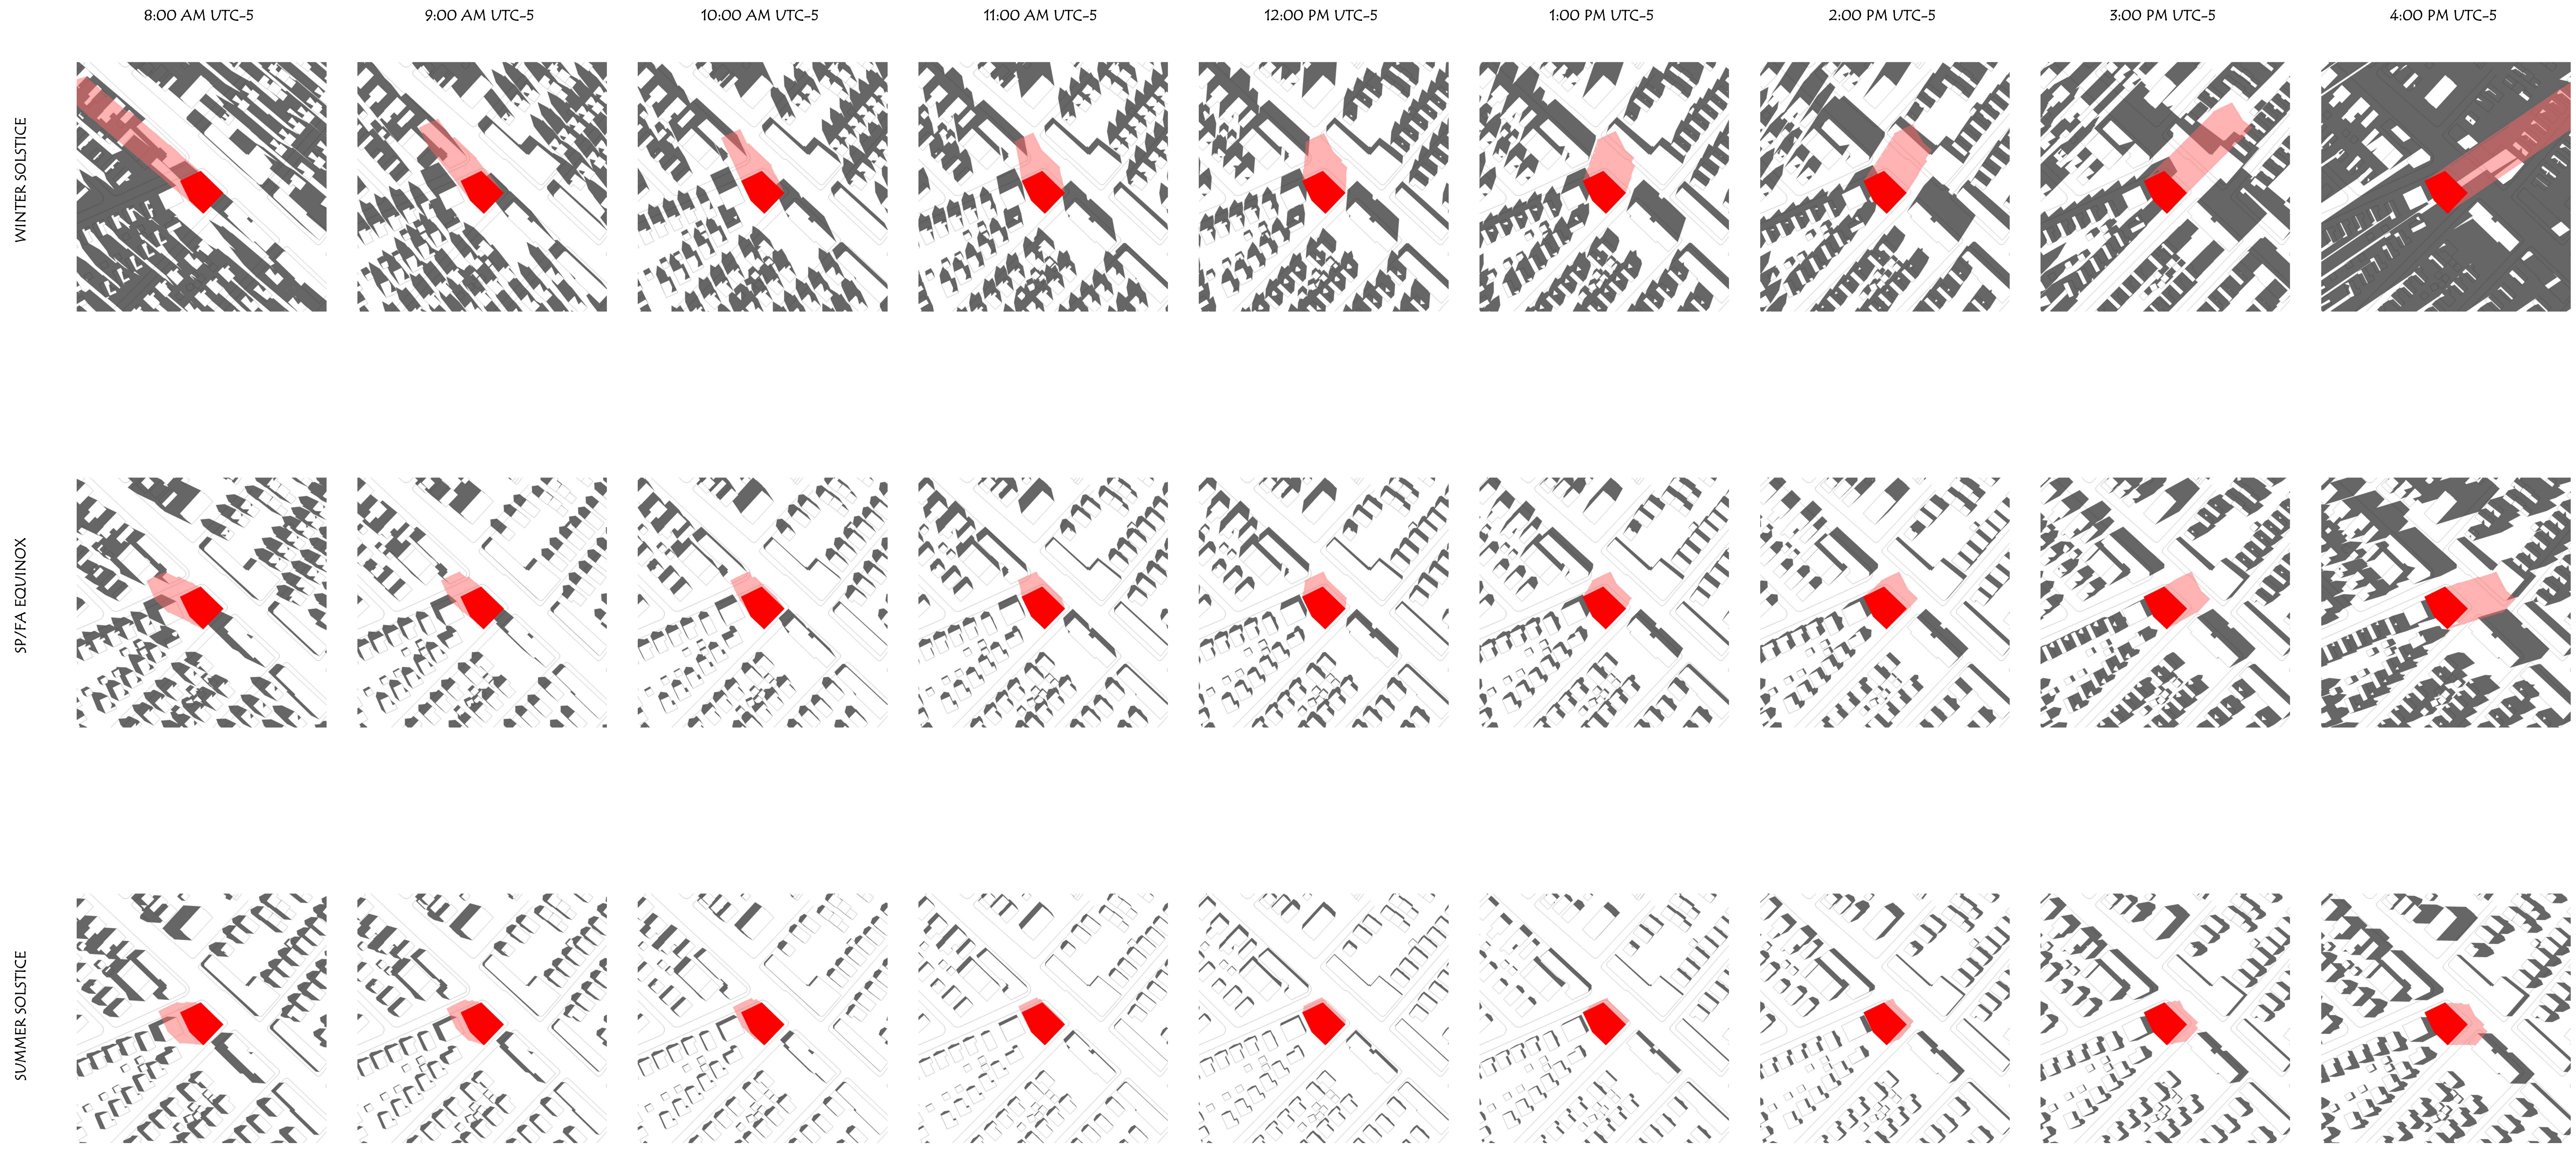

Revisions:	#	Description	Date

Scale:	PPS
Drawn By:	ALW
Checked By:	
Project No.:	2020051
Date:	05/18/21

Title: SOLAR STUDIES
A9.06