



LEGEND

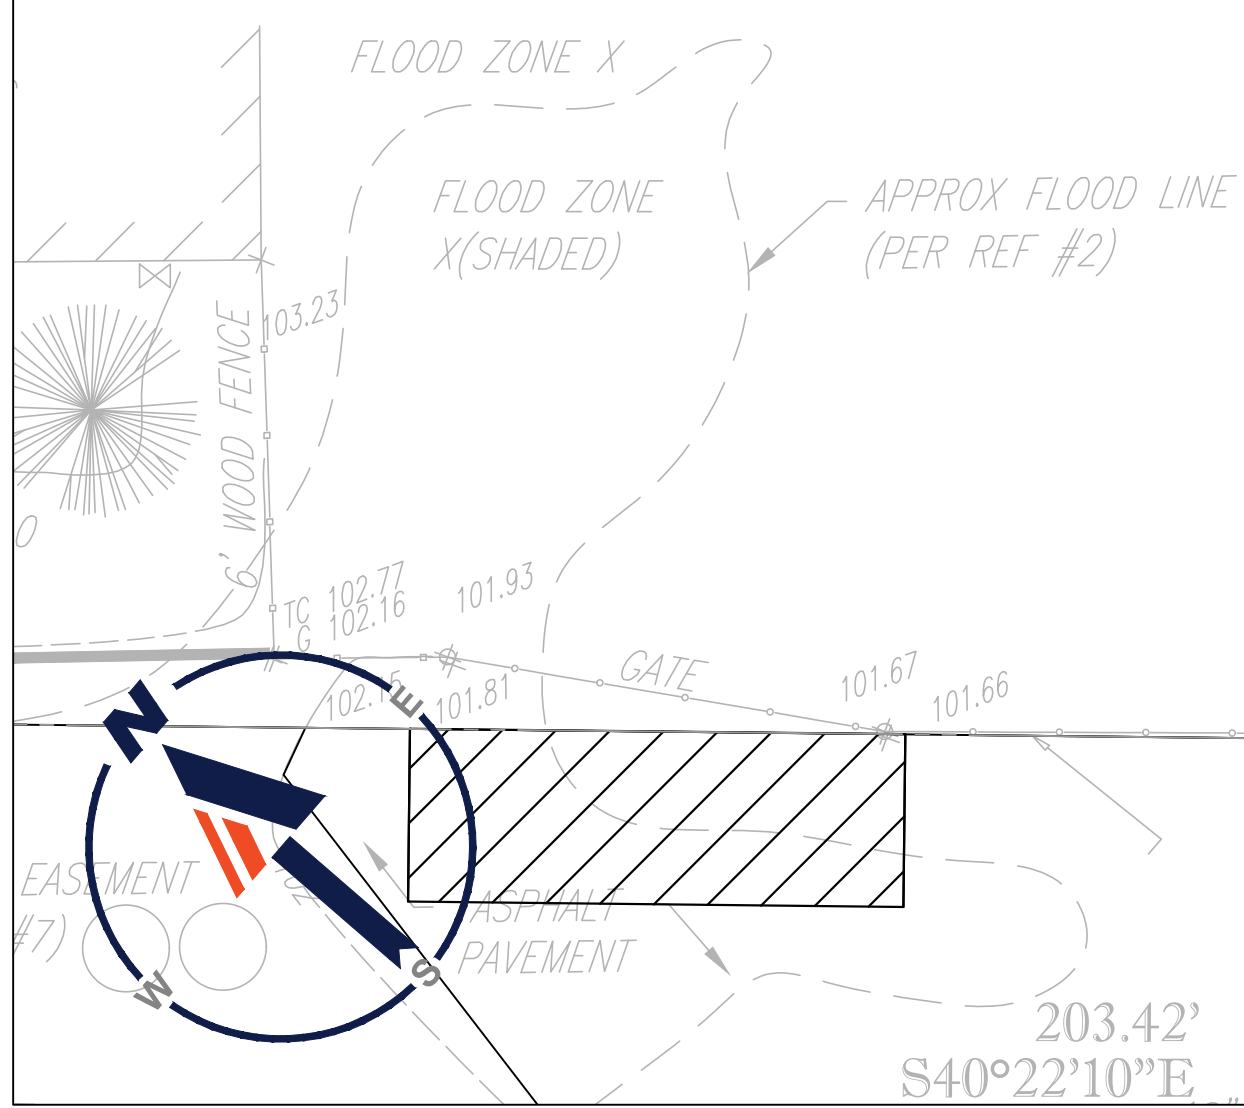

PLANT SCHEDULE

SCIENTIFIC NAME	COMMON NAME	SIZE	NOTES
TREES			
AP	ACER PENSYLVANICUM	STRIPED MAPLE	6-8' HT
AR	ACER RUBRUM	RED MAPLE	8' HT
AM	AMELANCHIER CANADENSIS	SERVICEBERRY	8' HT
BP	BETULA POPULIFOLIA	GRAY BIRCH 'WHITESPIRE'	12' HT
CT	CHAMAECYPARIS THYOIDES	ATLANTIC WHITE CEDAR	8' HT
HV	HAMAMELIS VIRGINIANA	WITCHHAZEL	5' HT
IO	ILEX OPACA	AMERICAN HOLLY	4' HT
NS	NYSSA SYLVATICA	BLACK TUPELO	2.5-3" CAL
QB	QUERCUS BICOLOR	SWAMP WHITE OAK	2.5-3" CAL
SHRUBS			
AI	ALNUS INCANA	SPECKLED ALDER	4' HT
AR	ARONIA MELANOCARPA	BLACK CHOKEBERRY	4' HT
CA	CORNUS AMOMUM	SILKY DOGWOOD	4' HT
CR	CORNUS RACEMOSA	GRAY DOGWOOD	4' HT
CL	CLETHRA ALNIFOLIA	SWEET PEPPERBUSH	4' HT
IG	ILEX GLABRA	INKBERRY	4' HT
IV	ILEX VERTICILLATA	WINTERBERRY	3' HT
LB	LINDERA BENZOIN	SPICEBUSH	3' HT
SC	SAMBUCUS CANADENSIS	ELDERBERRY	4' HT
VA	VIBURNUM ACERIFOLIUM	MAPLELEAF VIBURNUM	4' HT
VD	VIBURNUM DENTATUM	ARROWWOOD VIBURNUM	4' HT
VL	VIBURNUM LANTANOIDES	HOBBLEBUSH	4' HT
PERENNIALS			
AI	ASCLEPIAS INCARNATA	SWAMP MILKWEED	1 GAL.
CP	CAREX PENSYLVANICA	SEDGE	1 GAL.
DC	DICHTANTHELIUM CLANDESTINUM	DEERTONGUE	1 GAL.
ER	ELYMUS RIPARIUS	RIVERBANK RYE	1 GAL.
MS	MATTEUCCIA STRUTHIOPTERIS	OSTRICH FERN	1 GAL.
OC	OSMUNDASTRUM CINNAMOMEUM	CINNAMON FERN	1 GAL.
SO	SOLIDAGO ODORA	GOLDENROD	1 GAL.

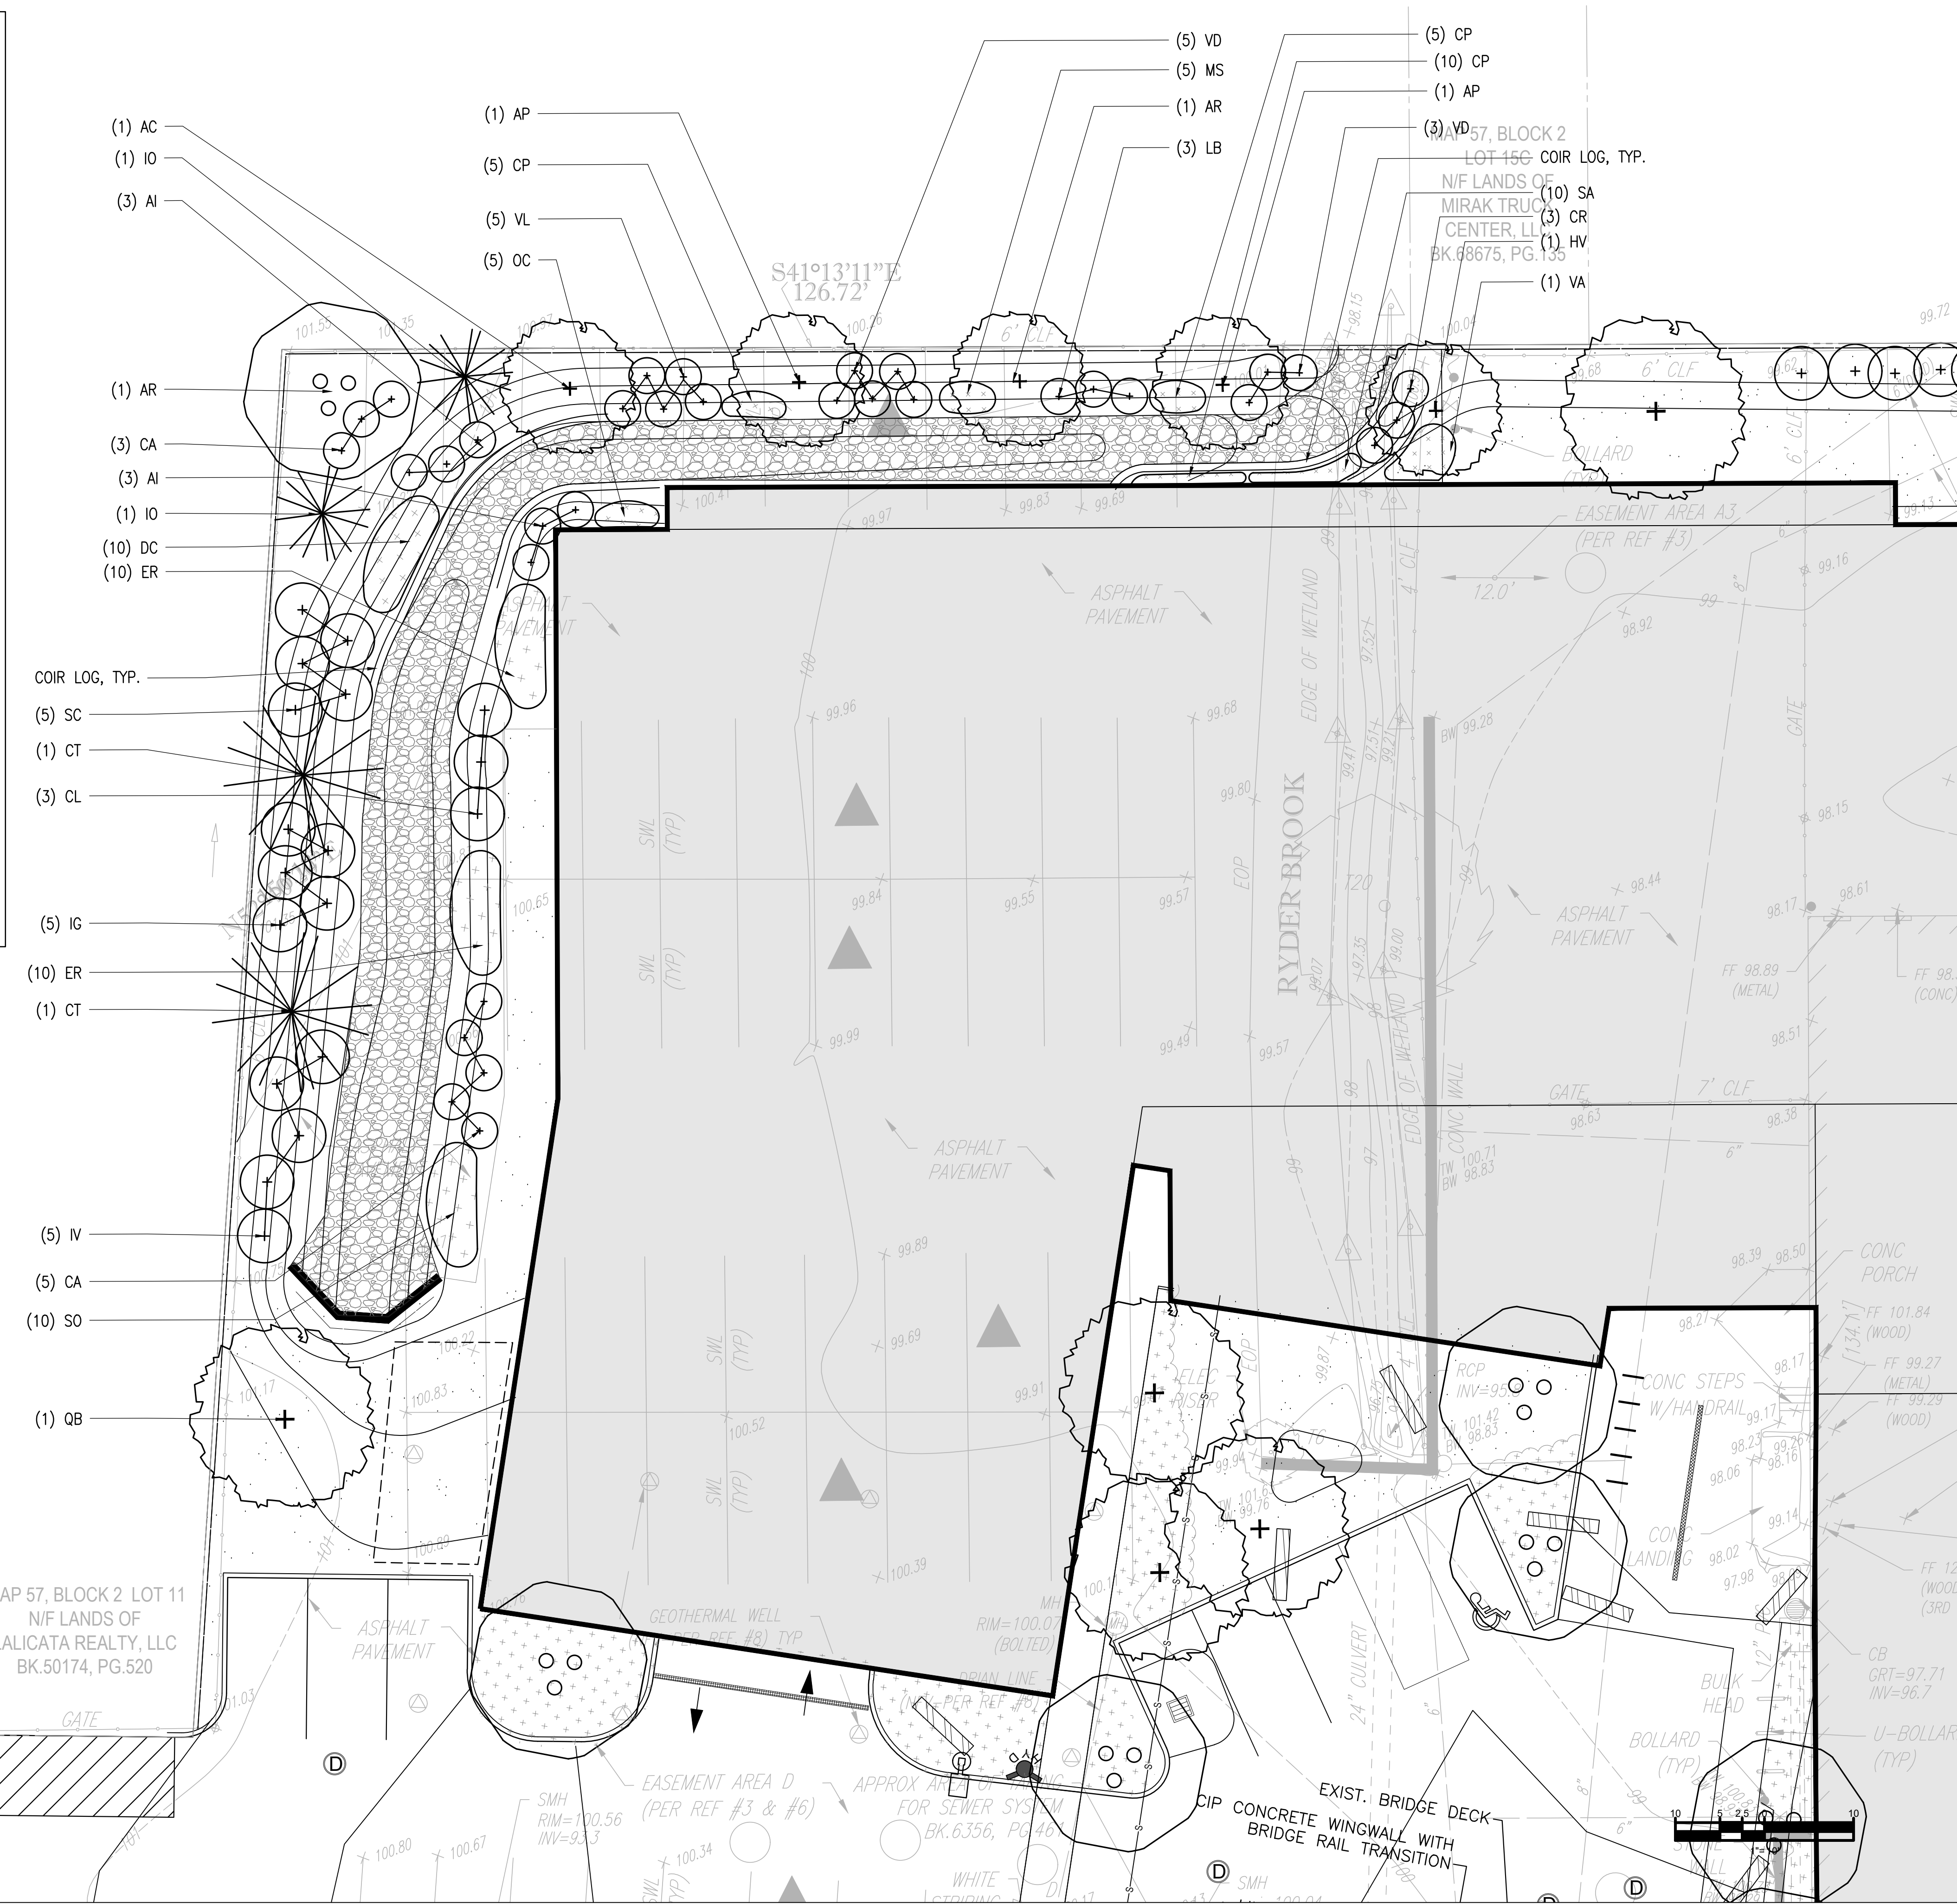

ARCHITECT
bh+a
 Bargmann Hendrie + Archetype, Inc.
 9 Channel Center Street
 Boston, MA 02210
 617-350-0450 Tel
 www.bhplus.com

PROJECT NAME
Redevelopment of 1165R Massachusetts Avenue
 1165R Massachusetts Avenue, Arlington, MA
CLIENT
1165R Mass MA Property LLC
 c/o Spaulding & Snye Investments
 One Post Office Square
 26th Floor
 Boston, MA 02109

PROJECT TEAM
Structural:
 Veitas & Veitas
 639 Granite St
 Braintree, MA 02184
 (781) 843-2863
MEP:
 Wozny/Barbar & Associates, Inc.
 Consulting Engineers
 1076 Washington St
 Hanover, MA 02339
 (781) 826-4144
Civil:
 Bohler Engineering
 532 Tumpike Road
 Southborough, MA 01772
 (508) 480-9900
Traffic:
 Nitsch Engineering
 2 Center Plaza, Suite 340
 Boston, MA 02108
 (617) 338-0063
Landscape:
 Kyle Zick Landscape Architecture
 36 Bromfield Street, Suite 202
 Boston, MA 02108

Revisions

#	Description	Date

DRAWING TITLE
Swale Planting Plan

DRAWING INFORMATION

March 23, 2021
 DATE OF ISSUE

Design Development
 DESCRIPTION

1"=10'-0"
 SCALE

3426.00
 PROJECT #

BB_KZ
 DRAWN BY

Arlington Mill.rvt
 FILE NAME

DRAWING NUMBER
L103
 Copyright BH+A, Inc.

C:\Local Revit\3426_Arlington Mill_P20_MBanker.rvt
 5/4/2020 10:17:49 AM
 Author