
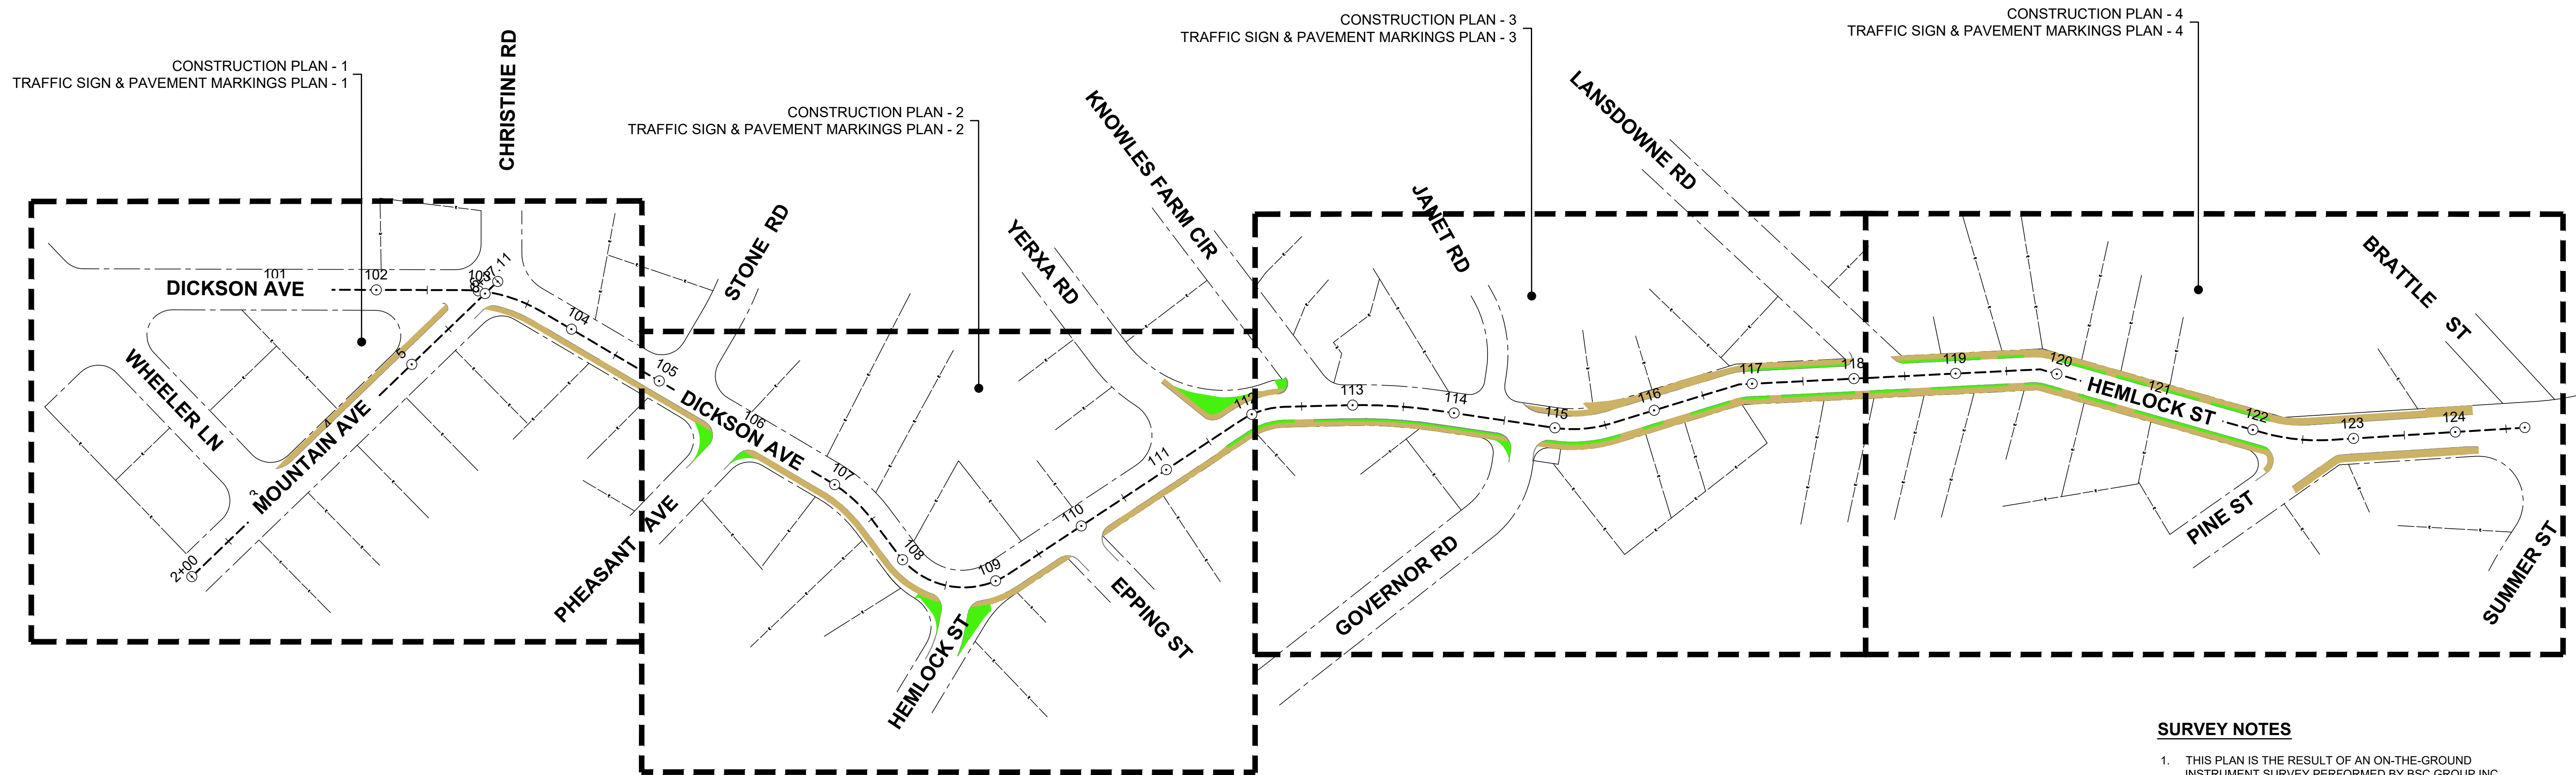


ARLINGTON  
DICKSON AVENUE, HEMLOCK STREET  
AND MOUNTAIN AVENUE

STATE	FED. AID PROJ. NO.	SHEET NO.	TOTAL SHEETS
MA	-	4	X
PROJECT FILE NO.		609531	

KEY PLAN

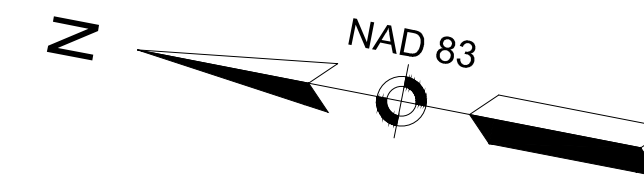


**SURVEY NOTES**

1. THIS PLAN IS THE RESULT OF AN ON-THE-GROUND INSTRUMENT SURVEY PERFORMED BY BSC GROUP INC. BETWEEN OCTOBER AND NOVEMBER 2020.
2. HORIZONTAL DATUM SHOWN HEREON REFERENCES THE MASSACHUSETTS STATE PLN COORDINATE SYSTEM, MAINLAND ZONE, US SURVEY FEET, NAD83 (2011) EPOCH 2010.00 AND IS BASED ON GROUND CONTROL PROVIDED BY MASSDOT. MASSDOT CONTROL POINTS ARE 2625, 2626, 2627 & 2628.
3. THE VERTICAL DATUM SHOWN HEREON REFERENCES NAVD88 (18) AND IS BASED ON GROUND CONTROL PROVIDED BY MASSDOT. ELEVATIONS OF CONTROL AND TBMS SET BY BSC GROUP ARE BASED ON DIFFERENTIAL LEVELING FROM MASSDOT POINTS 2625, 2626, 2627 & 2628.
4. AVERAGE COMBINED SCALE FACTOR OF CONTROL SET BY BSC GROUP = 0.99996704.
5. AT THE TIME OF THE SURVEY, NO UTILITY RECORDS FOR EXTENDED BASEPLAN AREAS WERE RECEIVED FROM RCM, FIRSTLIGHT, AND VERIZON BUSINESS.

**PLAN REFERENCES**

1. PLANS OF RECORD (YEAR/PLAN): 1929/461, 1957/164, 1957/1095, 1959/258, 1965/344, 1965/476, 1967/376, 1967/452, TOWN PLAN OF GOVERNOR RD, JULY 1931, 1902 TOWN PLAN OF HEMLOCK ST, 1955 TOWN PLAN NO. 2752, 2005 TOWN PLAN OF YERXA RD, PLAN 480 OF 1965 TOWN PLAN OF WHEELER LN, LANDCOURT PLANS LCC 34673, LCC 35957B. SAID PLANS ARE RECORDED AT THE MIDDLESEX COUNTY REGISTRY OF DEEDS.

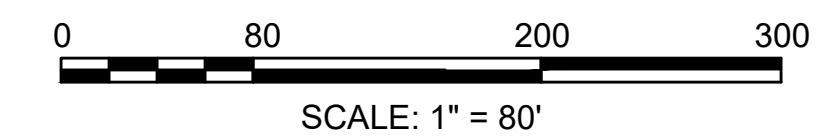


**ARLINGTON  
DICKSON AVENUE, HEMLOCK STREET  
AND MOUNTAIN AVENUE**


STATE	FED. AID PROJ. NO.	SHEET NO.	TOTAL SHEETS
MA	-	5	X
PROJECT FILE NO.		609531	

**CONSTRUCTION PLAN - 1**

CONTINUED ON  
SHEET NO. 9

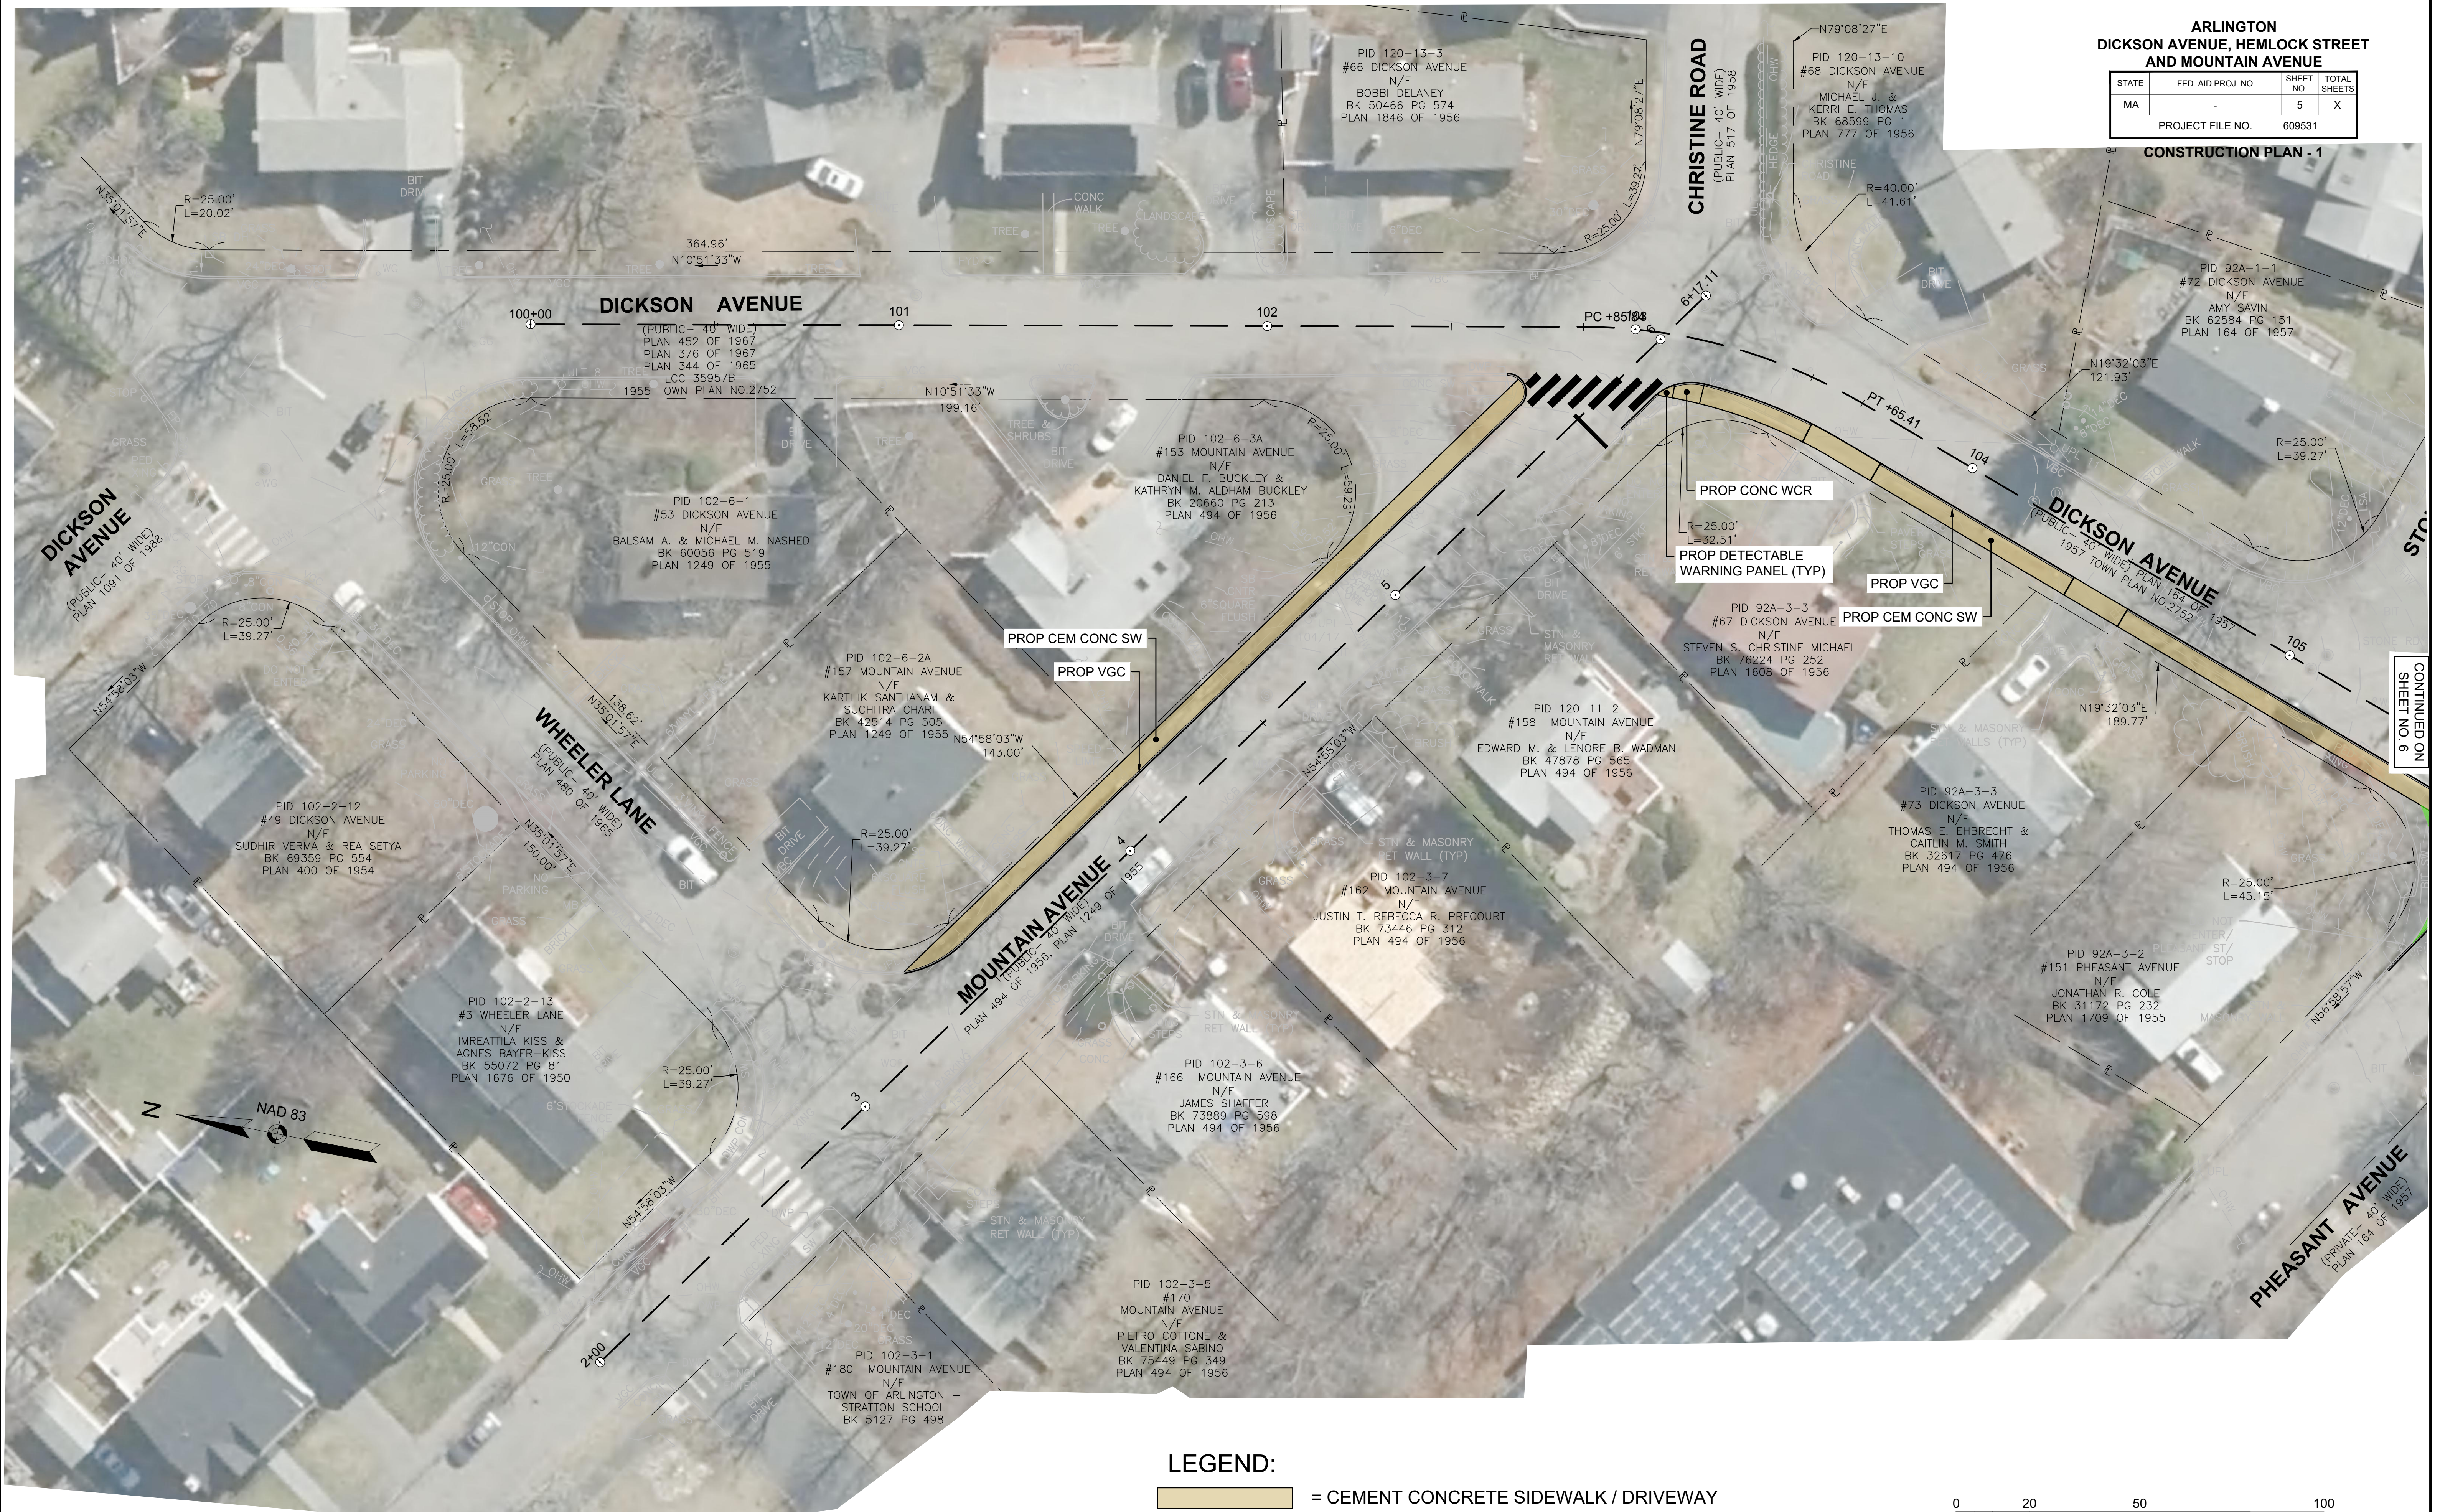

- LEGEND:**
- = CEMENT CONCRETE SIDEWALK / DRIVEWAY
  - = GRANITE CURB
  - = GRASS BUFFER

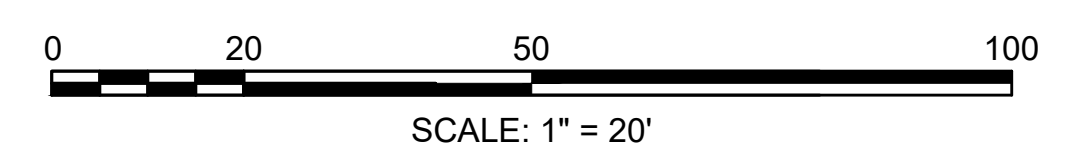

ARLINGTON  
DICKSON AVENUE, HEMLOCK STREET  
AND MOUNTAIN AVENUE

STATE	FED. AID PROJ. NO.	SHEET NO.	TOTAL SHEETS
MA	-	6	X

PROJECT FILE NO. 609531

CONSTRUCTION PLAN - 2




CONTINUED ON SHEET NO. 5

CONTINUED ON SHEET NO. 7

609531\_HD(CONSTR PLAN 2).DWG Plotted on 4-Nov-2021 11:14 AM

**LEGEND:**


- = CEMENT CONCRETE SIDEWALK / DRIVEWAY
- = GRANITE CURB
- = GRASS BUFFER

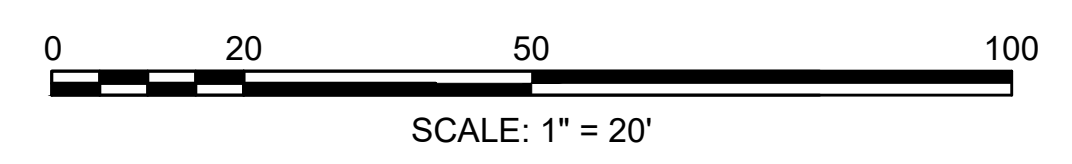

**ARLINGTON  
DICKSON AVENUE, HEMLOCK STREET  
AND MOUNTAIN AVENUE**


STATE	FED. AID PROJ. NO.	SHEET NO.	TOTAL SHEETS
MA	-	7	X
PROJECT FILE NO.		609531	

**CONSTRUCTION PLAN - 3**

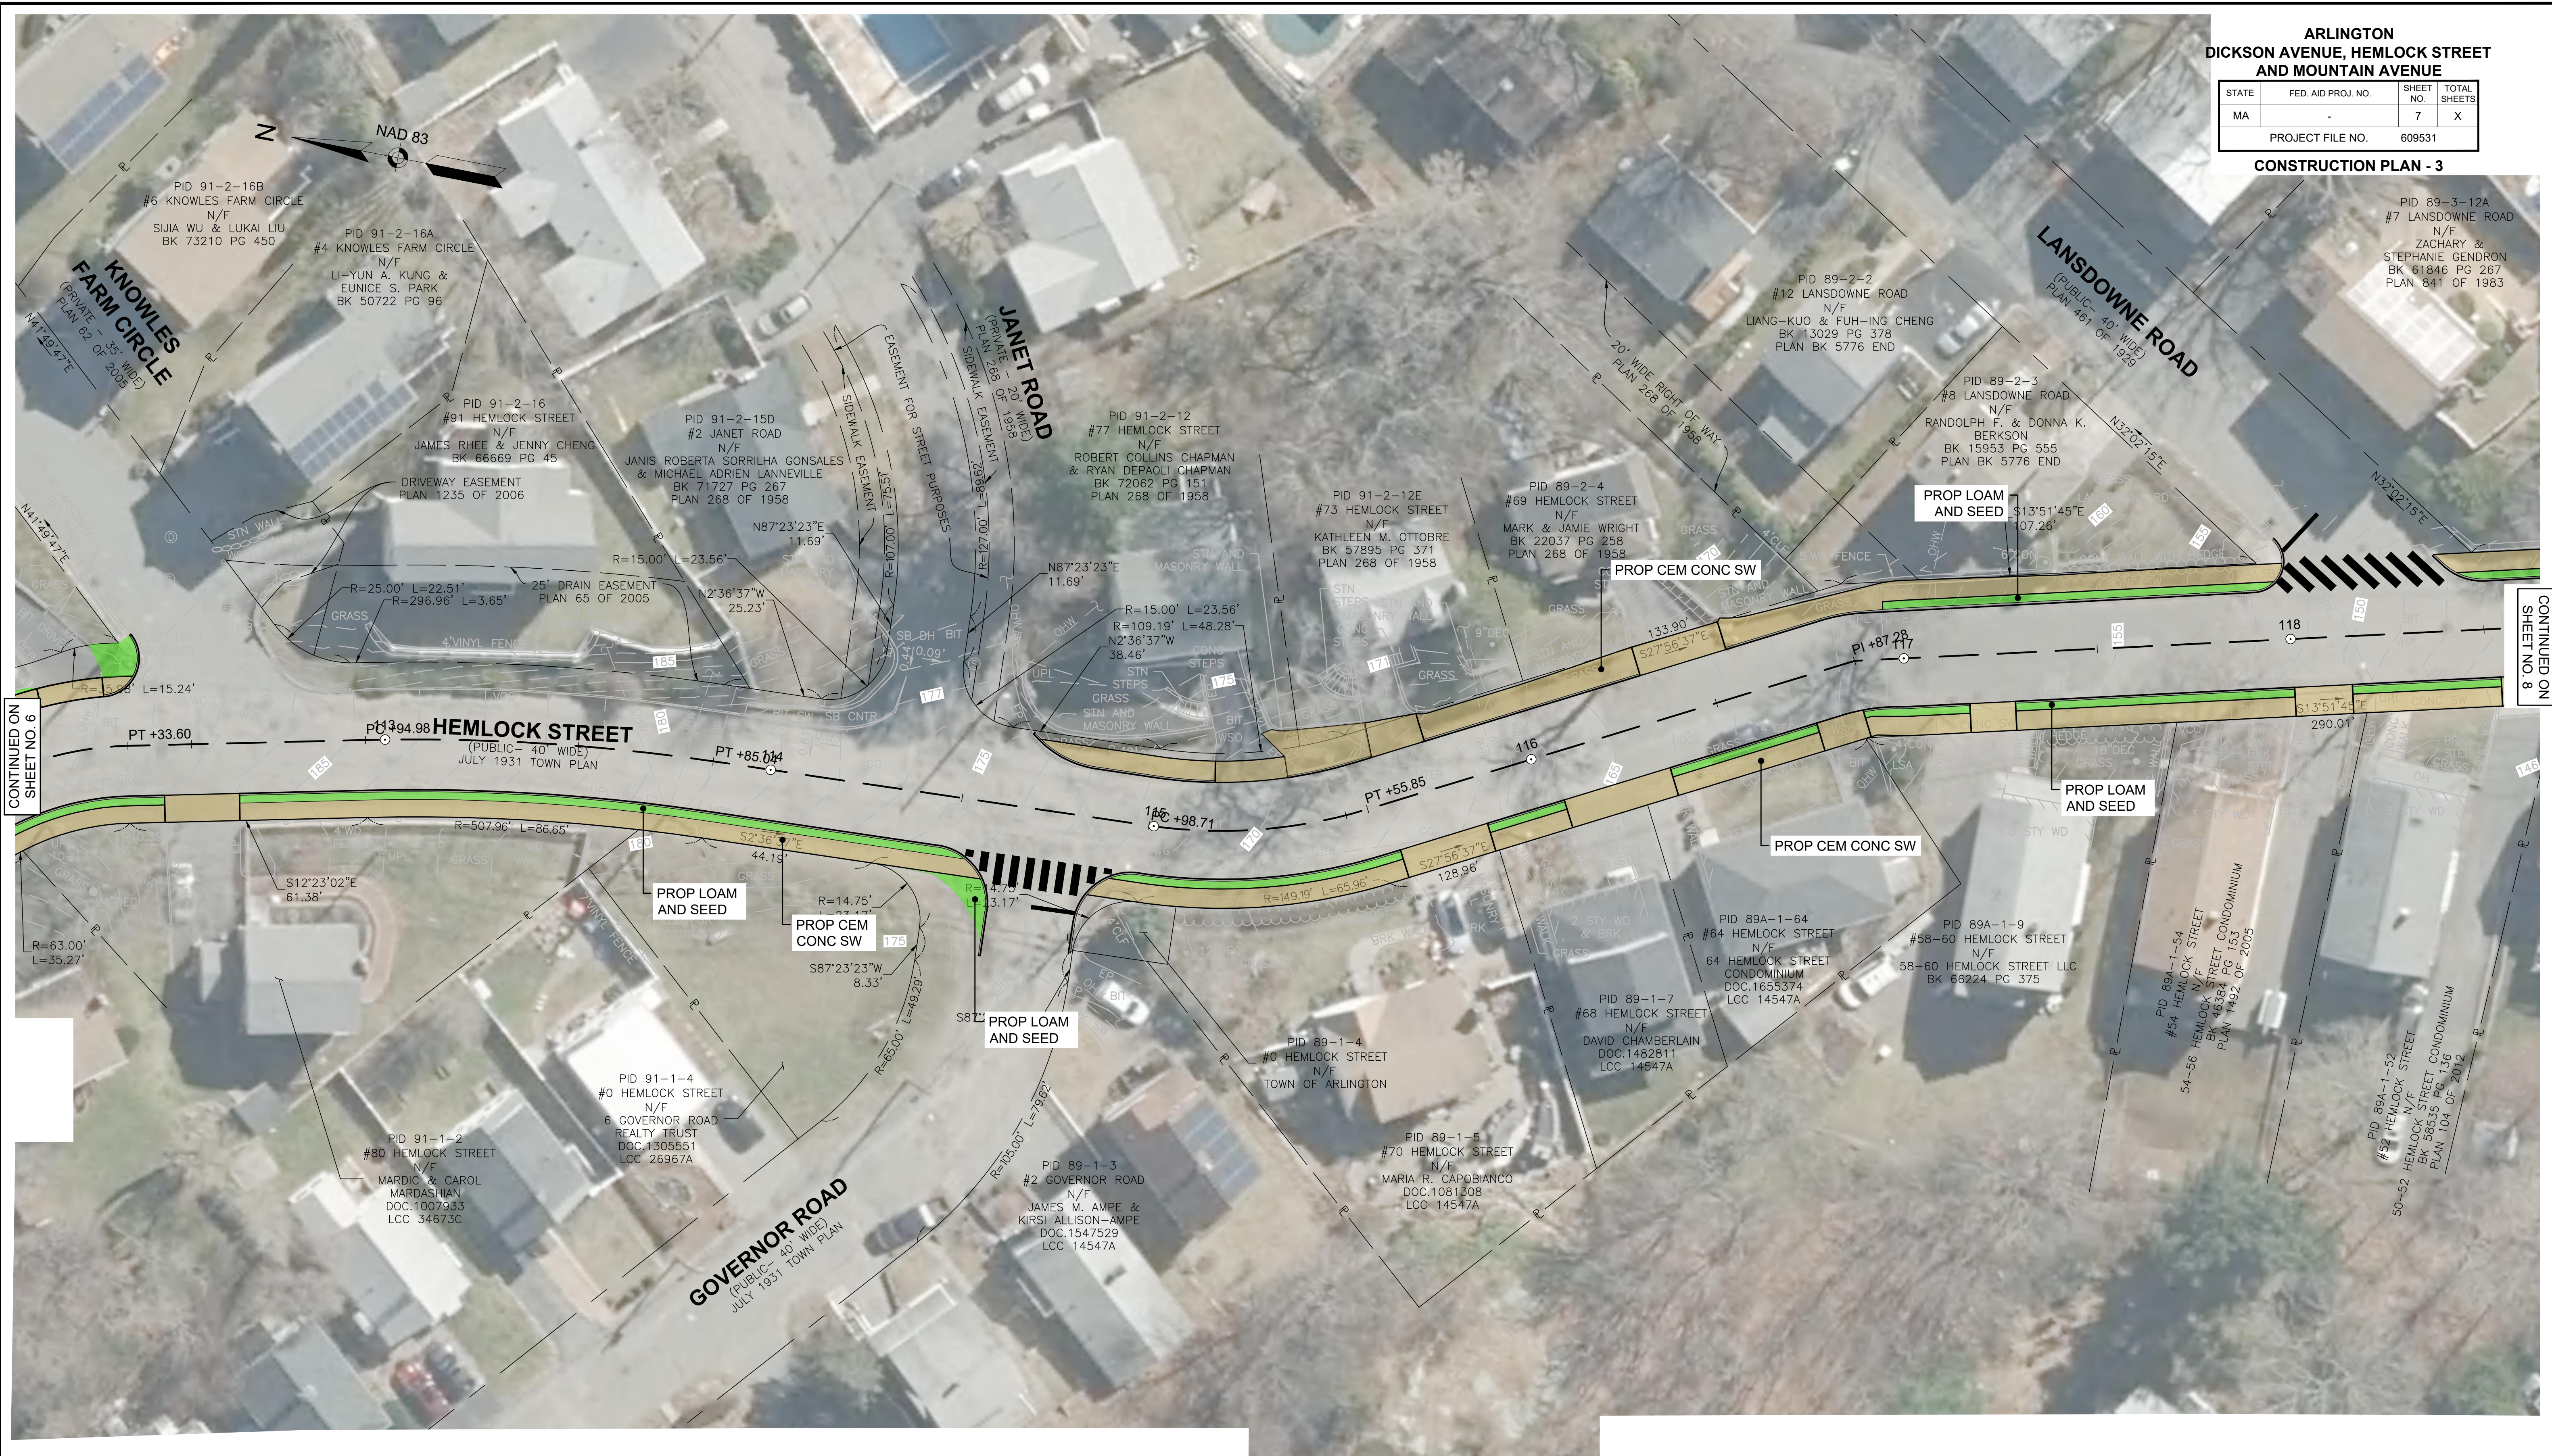

**LEGEND:**

- = CEMENT CONCRETE SIDEWALK / DRIVEWAY
- = GRANITE CURB
- = GRASS BUFFER

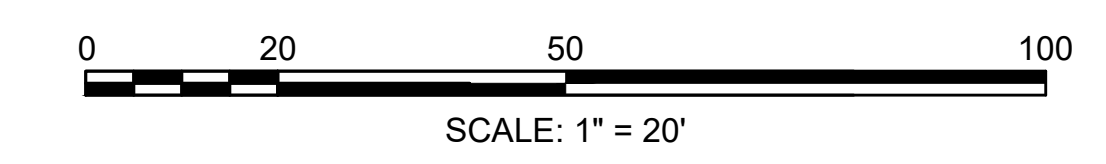


CONTINUED ON SHEET NO. 6

CONTINUED ON SHEET NO. 8

**ARLINGTON  
DICKSON AVENUE, HEMLOCK STREET  
AND MOUNTAIN AVENUE**


STATE	FED. AID PROJ. NO.	SHEET NO.	TOTAL SHEETS
MA	-	8	X
PROJECT FILE NO.		609531	

**CONSTRUCTION PLAN - 4**

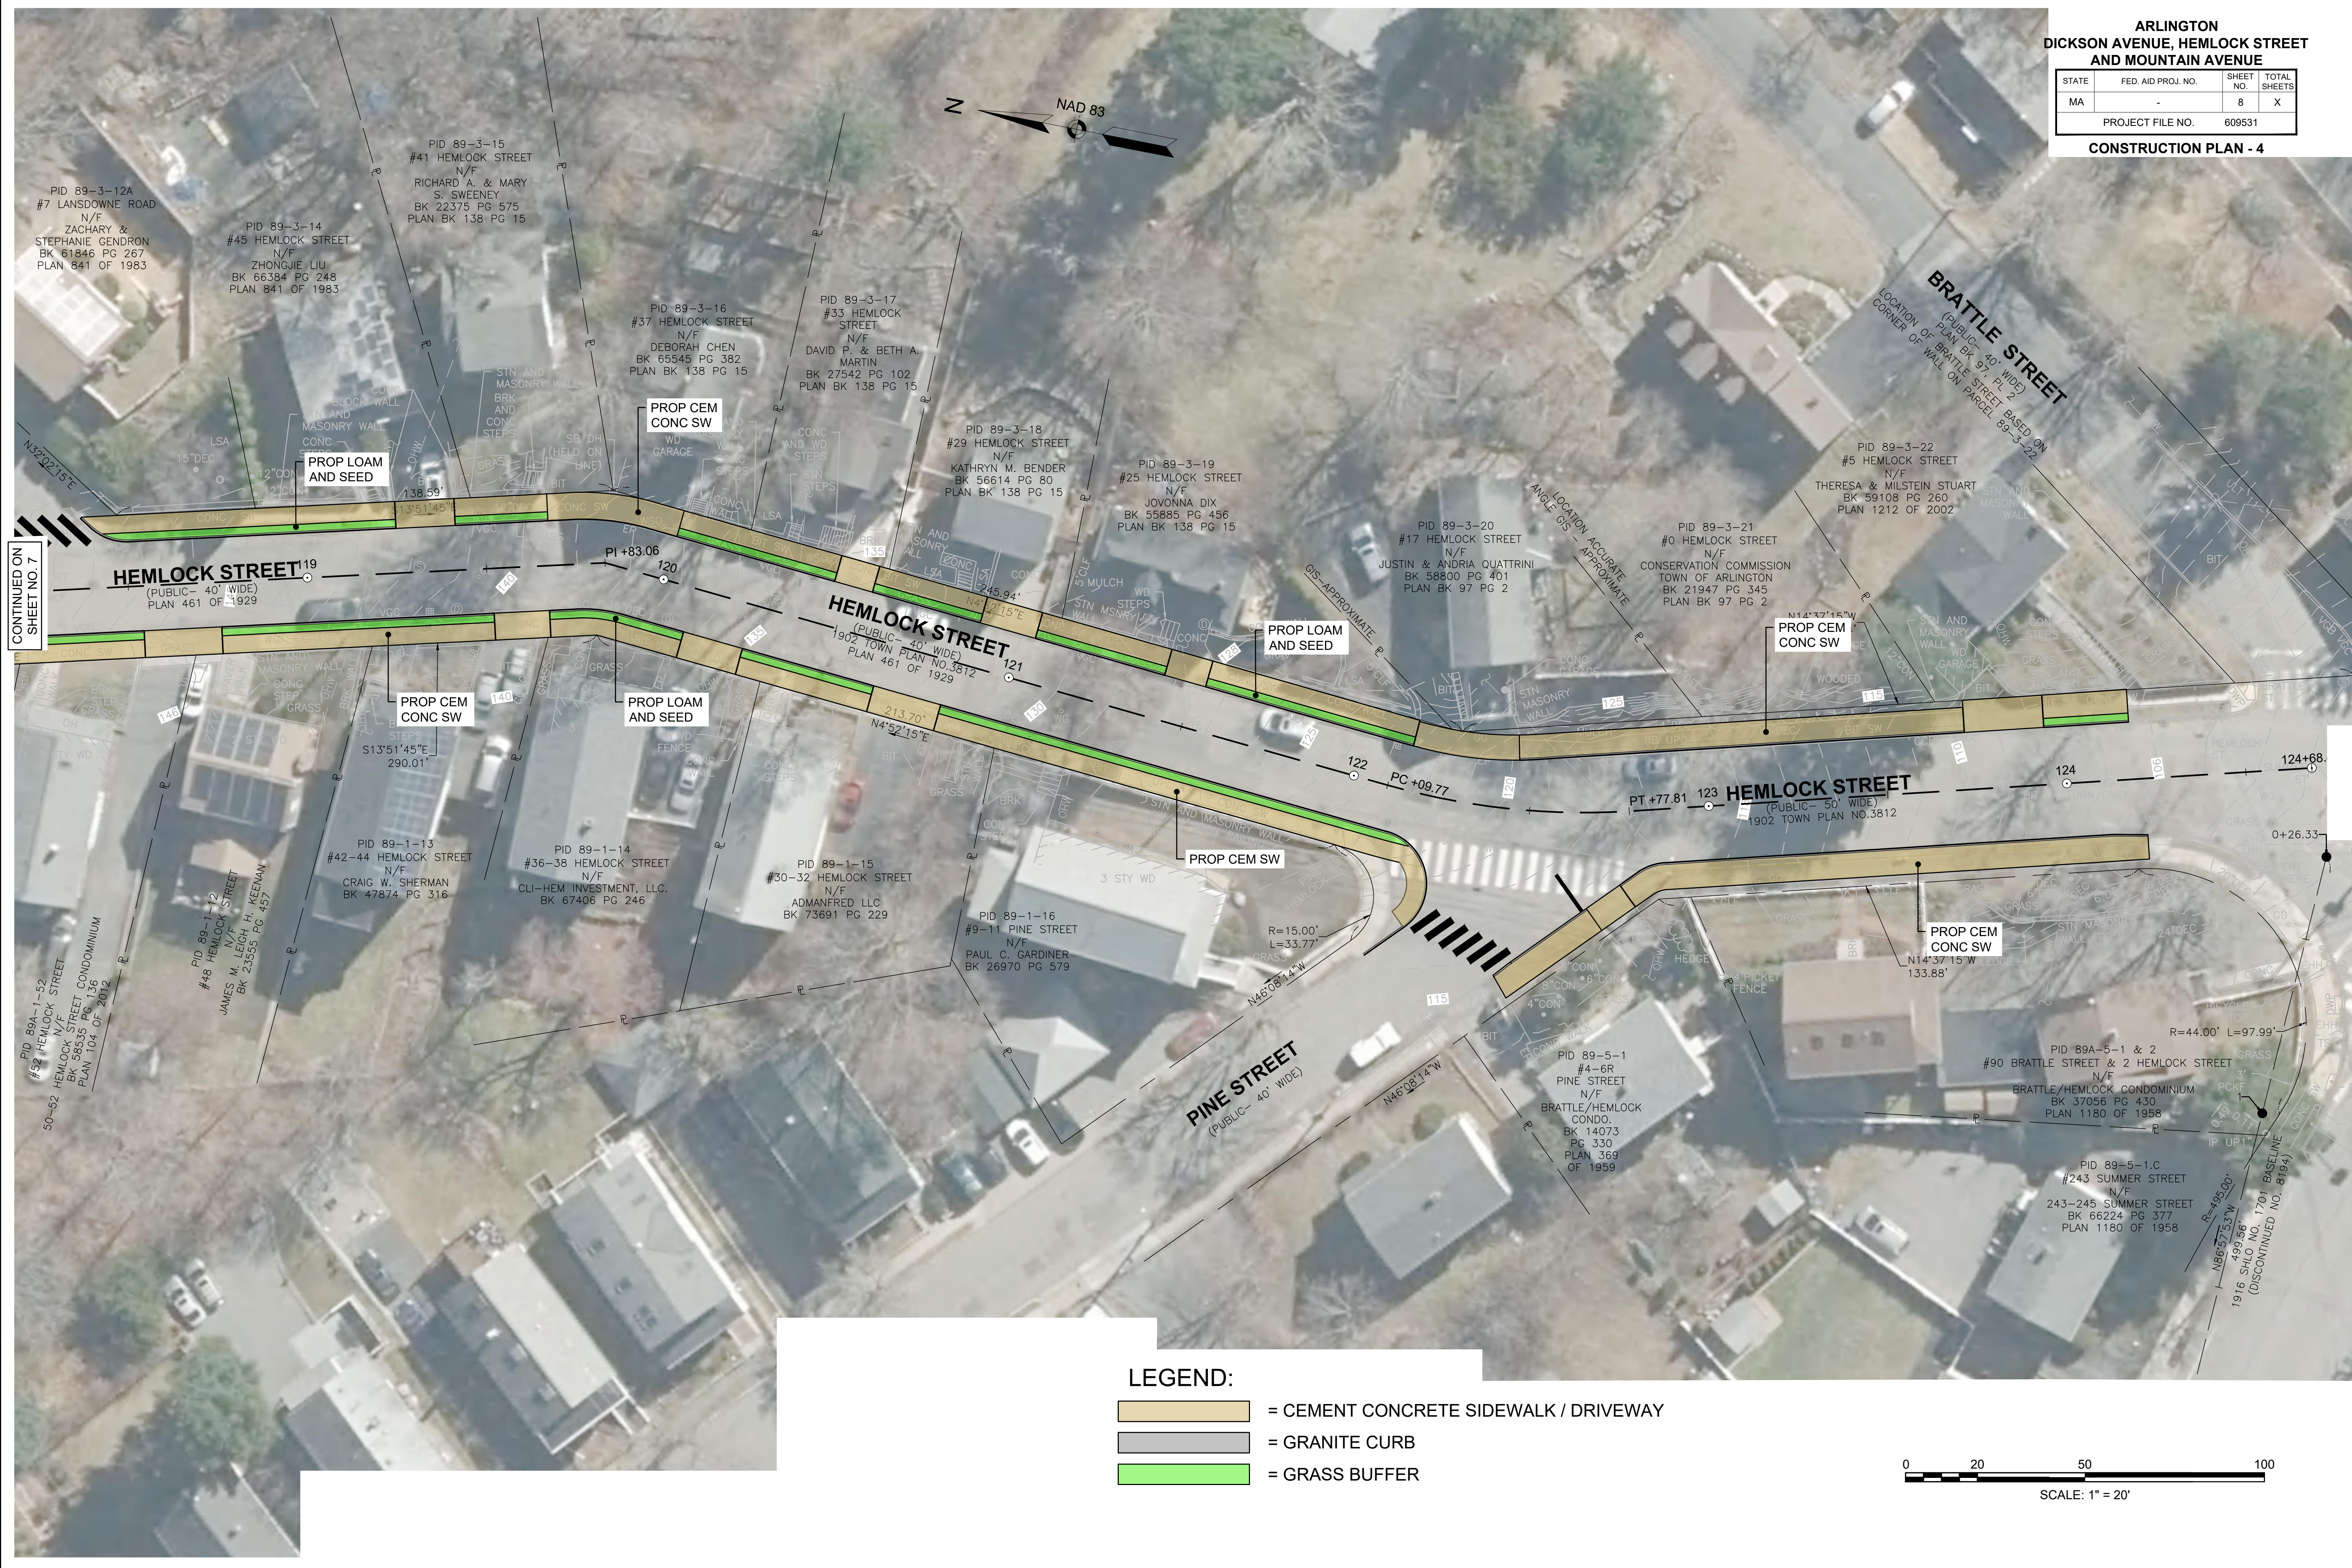

**LEGEND:**

- = CEMENT CONCRETE SIDEWALK / DRIVEWAY
- = GRANITE CURB
- = GRASS BUFFER

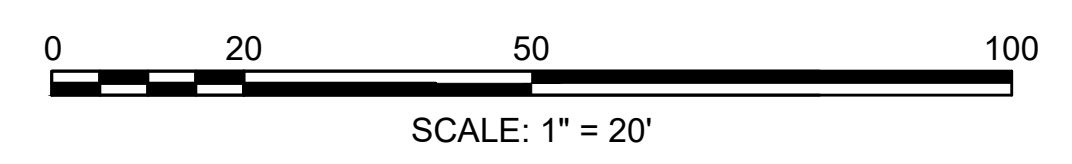

CONTINUED ON SHEET NO. 7