

Front Elevation

1/8" = 1'-0"




Rear Elevation

1/8" = 1'-0"

1021-1025 MASSACHUSETTS AVENUE, ARLINGTON MA

MARCH 21, 2023

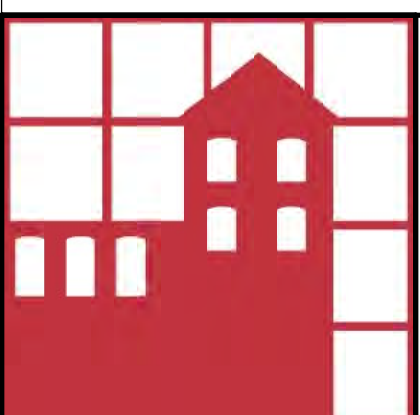

HARRISON MULHERN ARCHITECTS
 611 Main Street
 Winchester, MA 01890
 v. 781-729-3700 f. 781-729-3672
 email: cmulhern@hmarchitects.com



A2.1




HARRISON MULHERN ARCHITECTS
 611 Main Street
 Winchester, MA 01890
 v. 781-729-3700 f. 781-729-3672
 email: cmulhern@hmarcitects.com



MAGGIORE
 INVEST. DESIGN. BUILD.
 13 WHEELING AVE. - WOBURN, MA 01801


MARCH 21, 2023

1021-1025 MASSACHUSETTS AVENUE, ARLINGTON MA

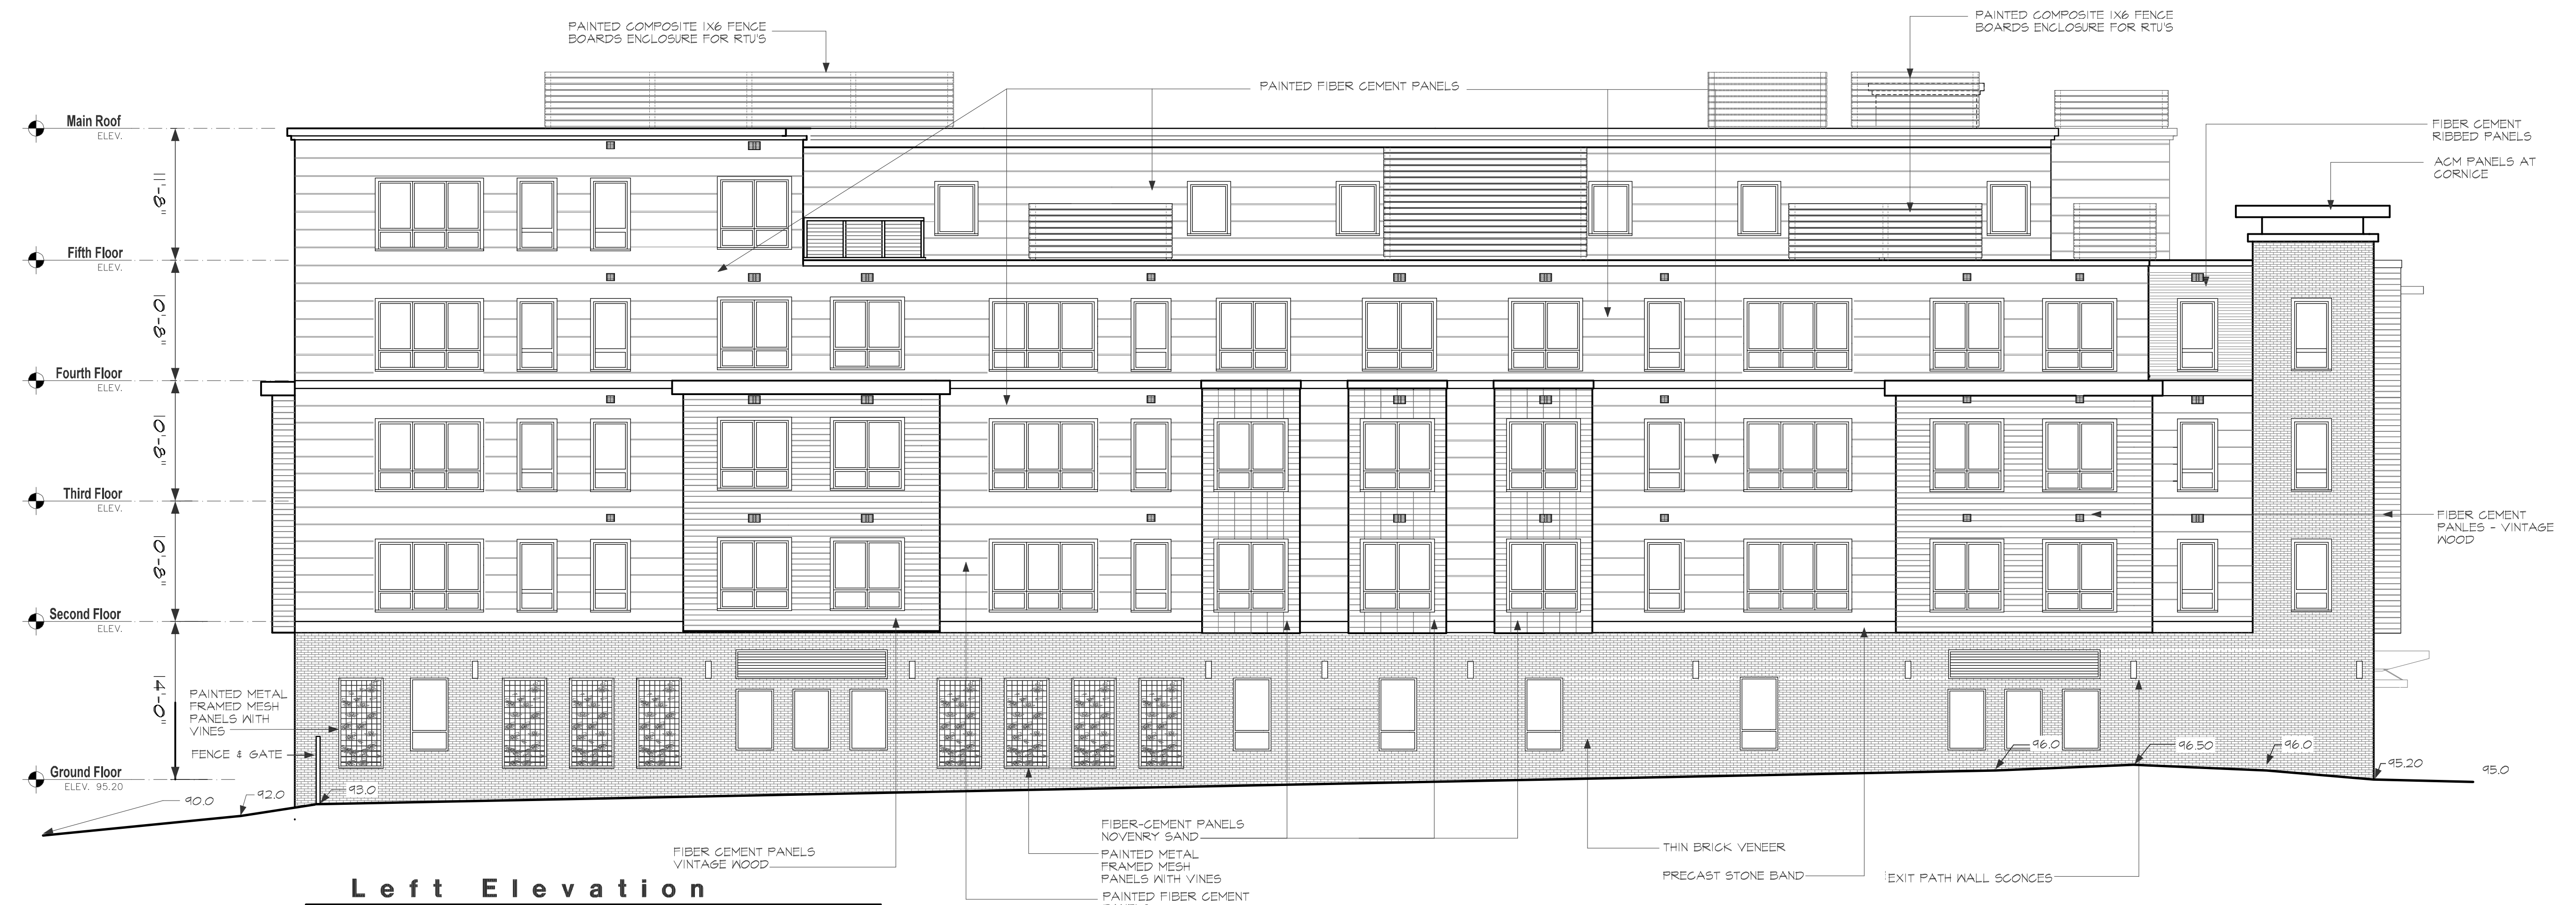


Left Elevation

1/8" = 1'-0"

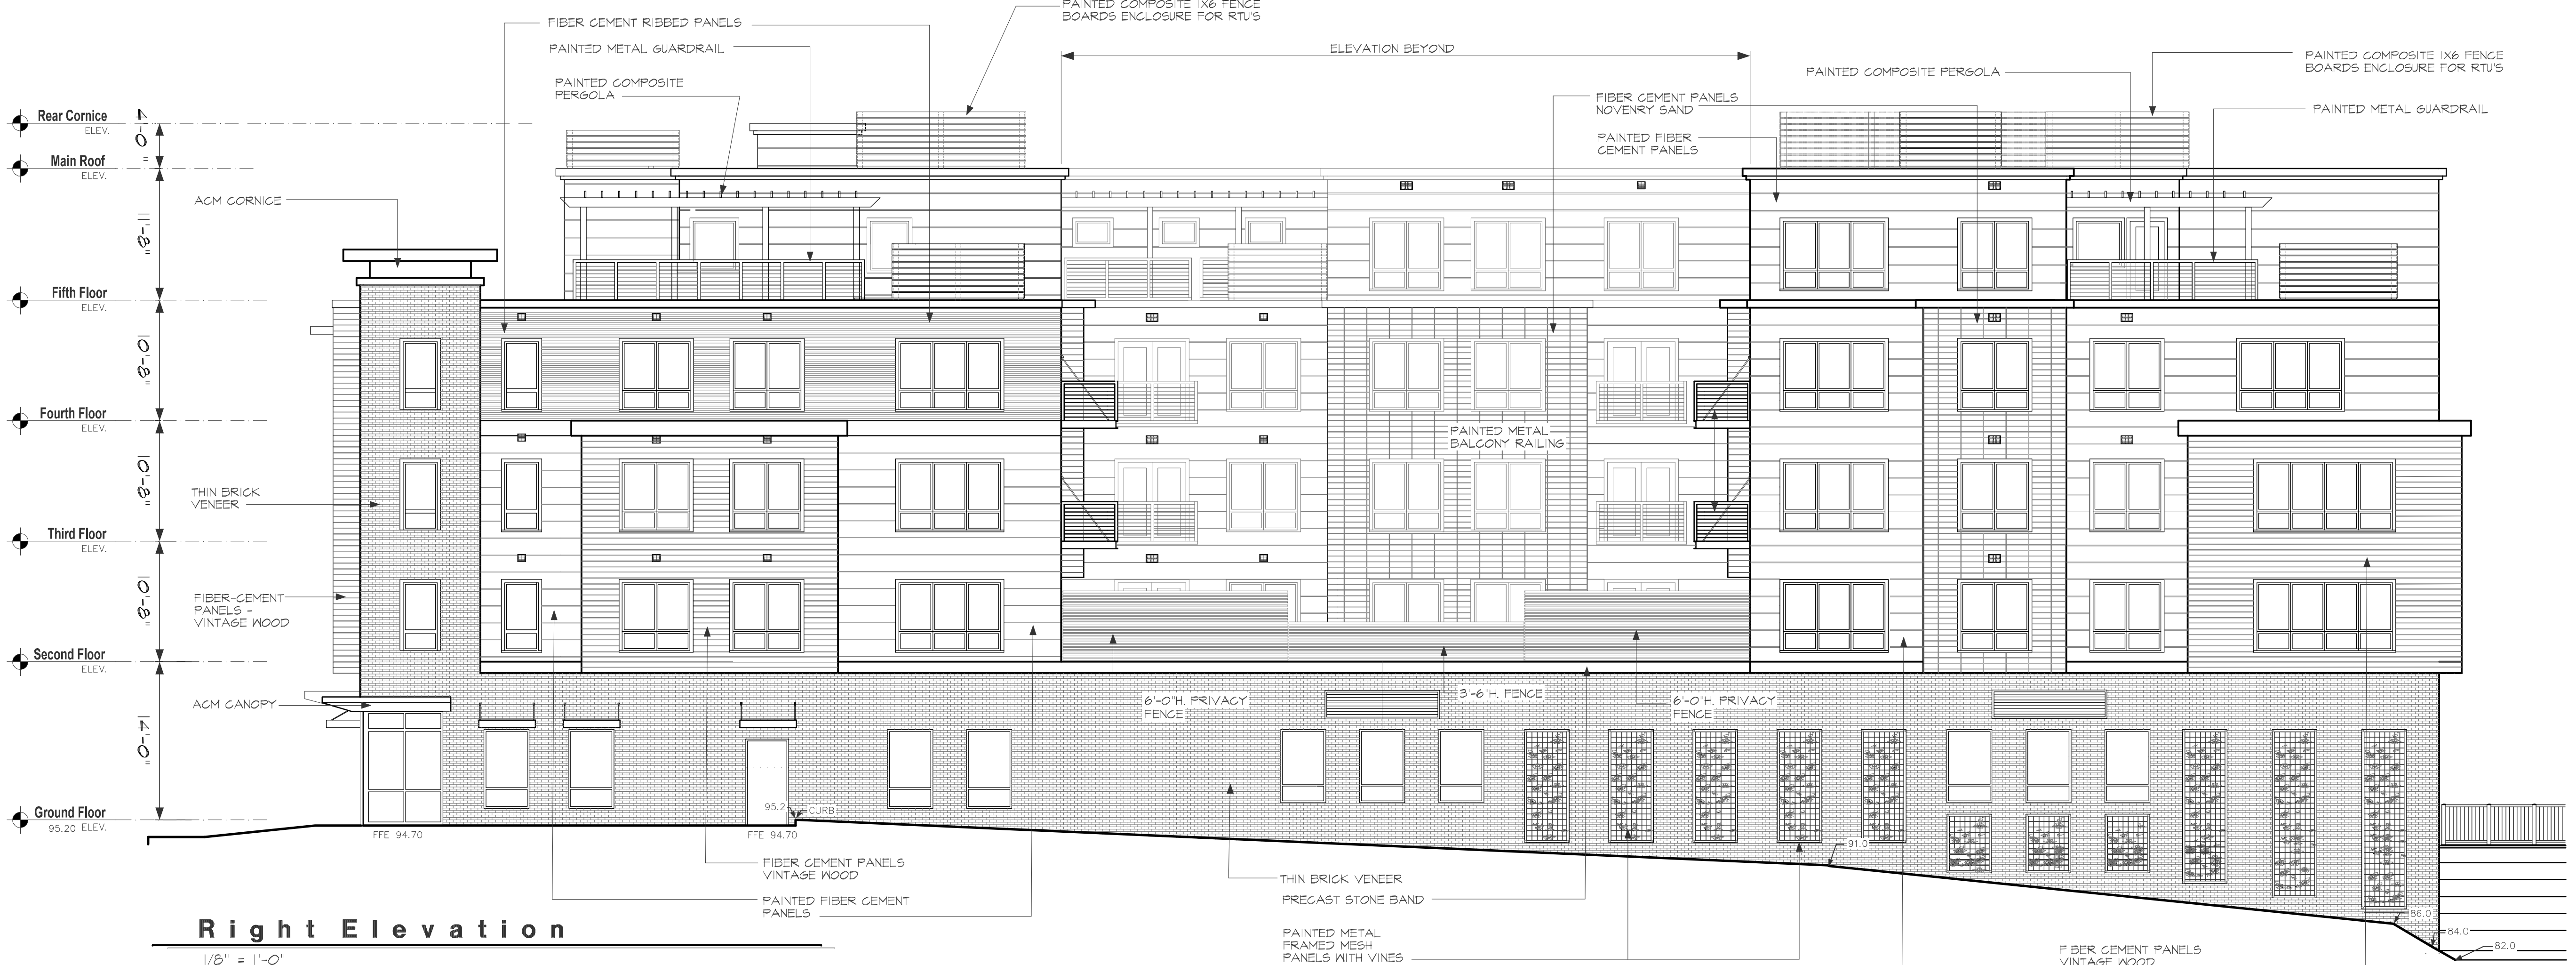

Right Elevation



1/8" = 1'-0"

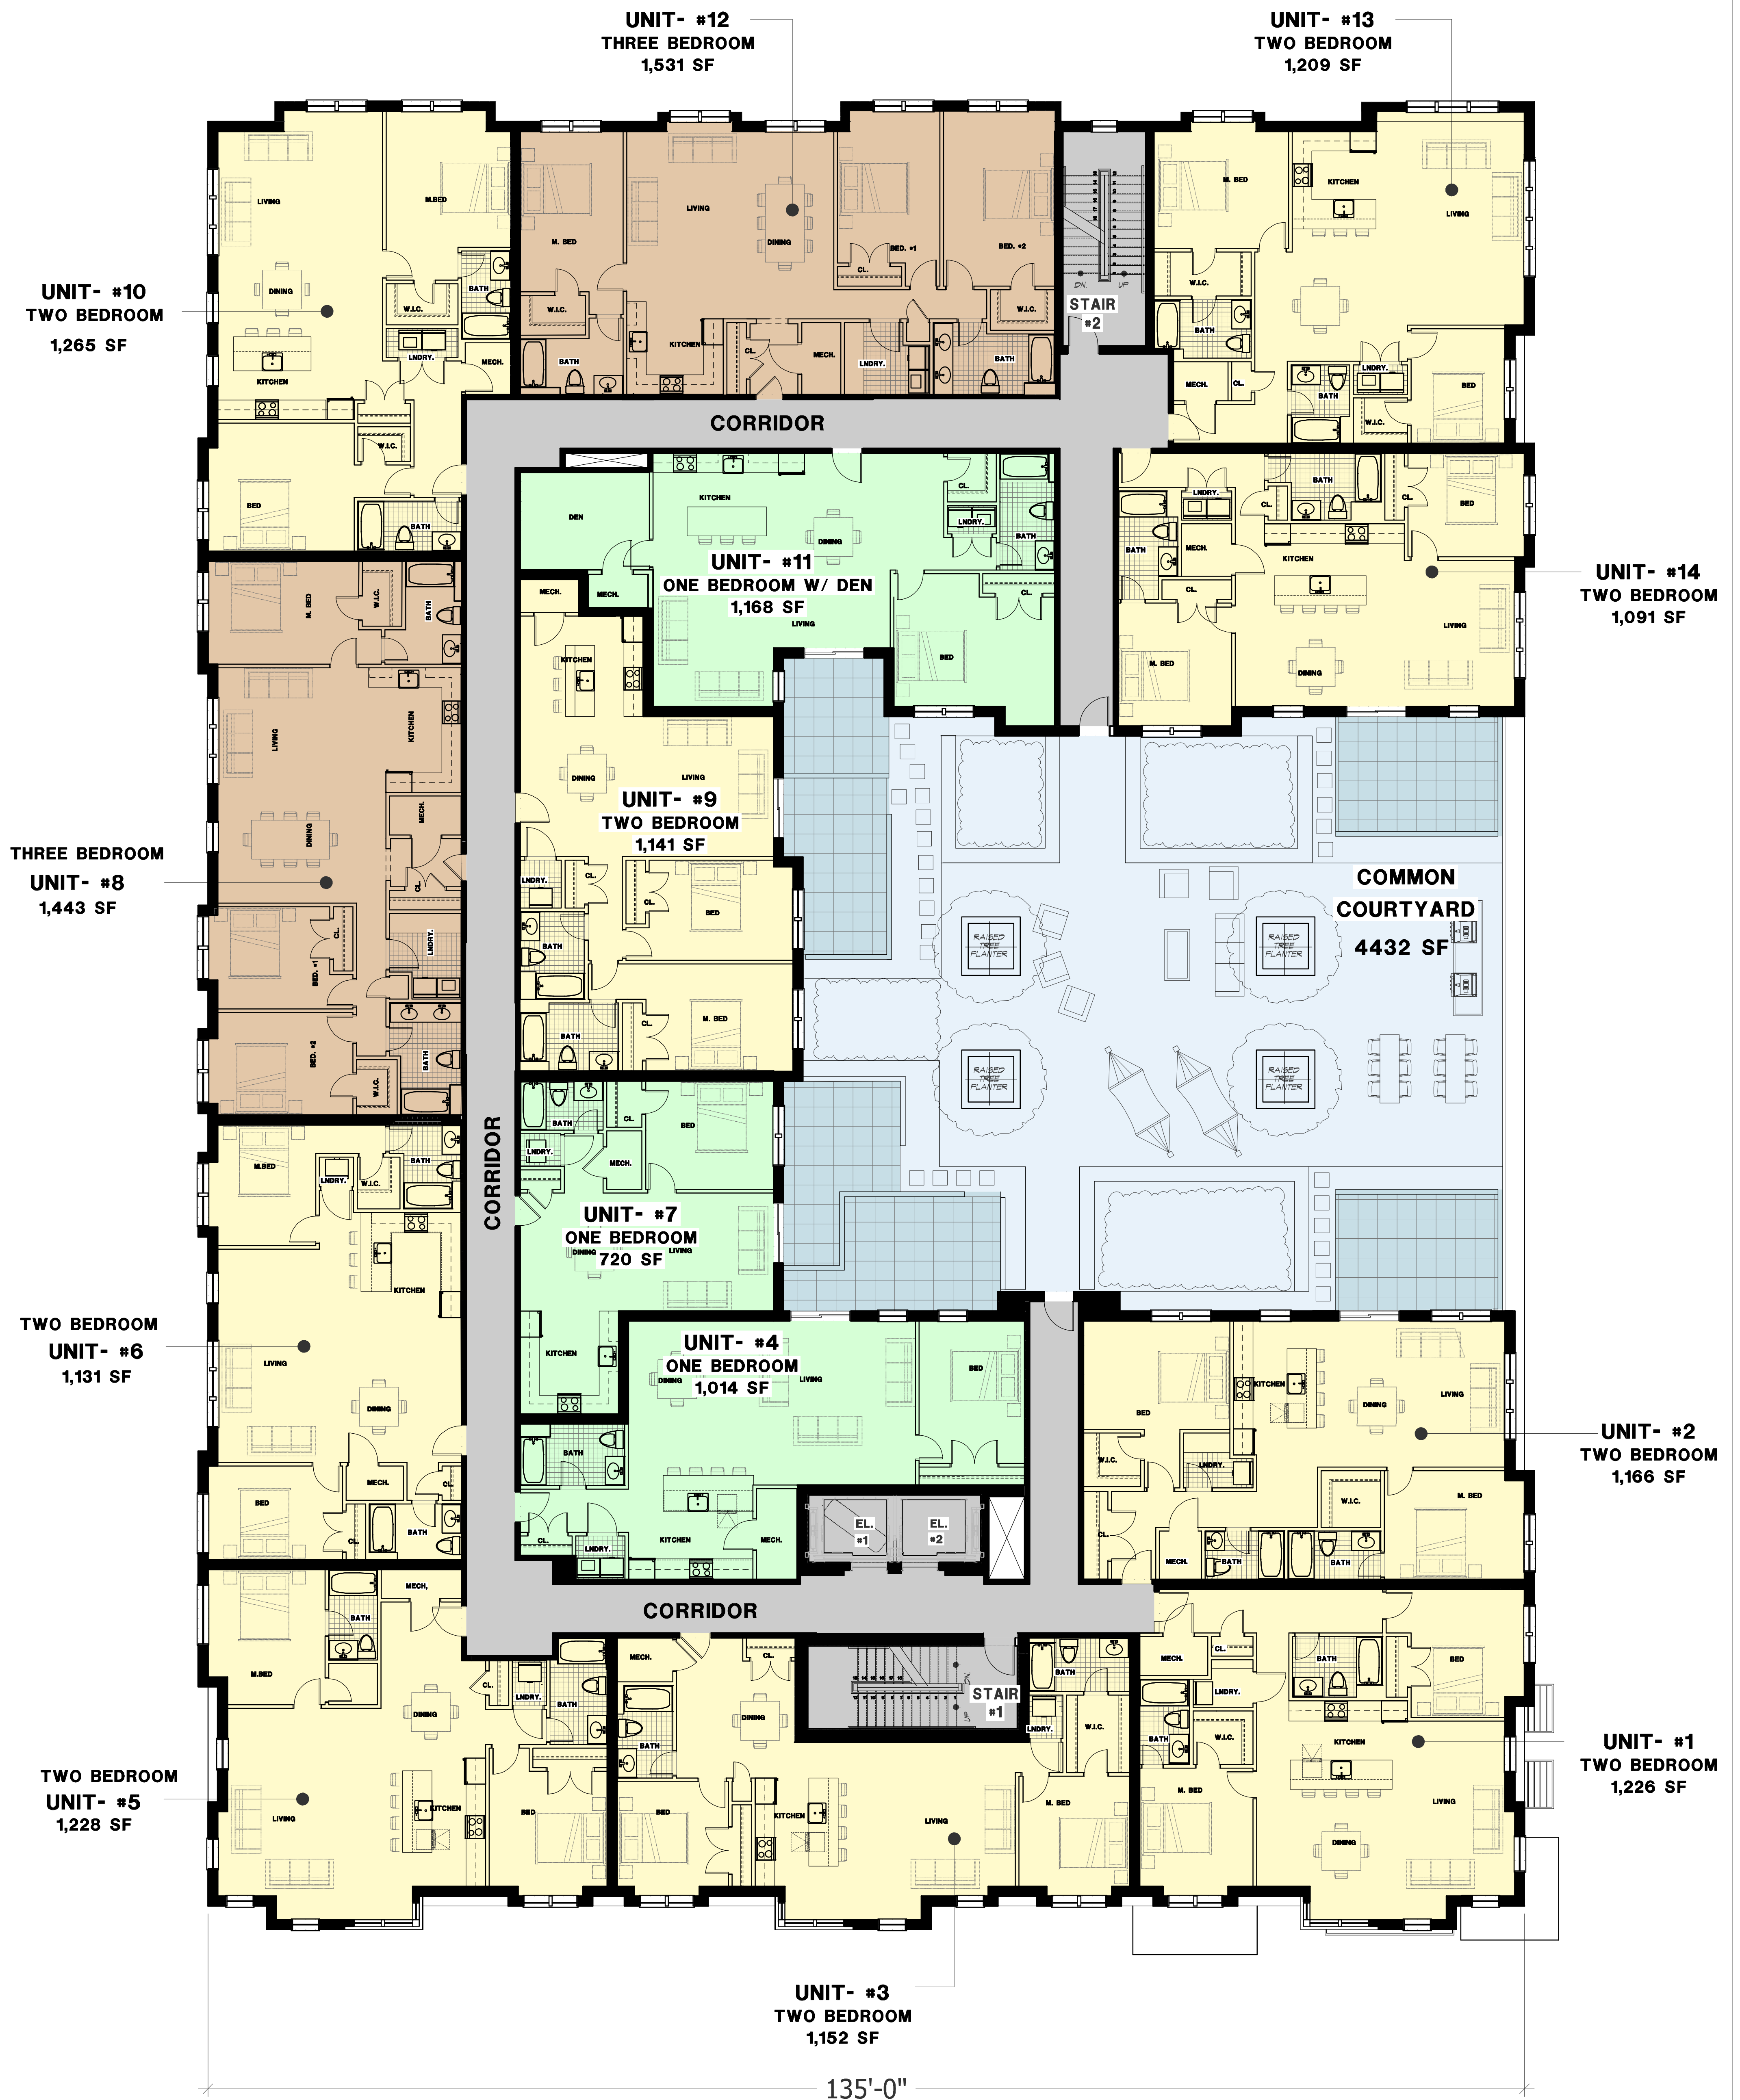


GROSS AREA - 20,432 S.F.

14 UNITS

2nd FLOOR PLAN

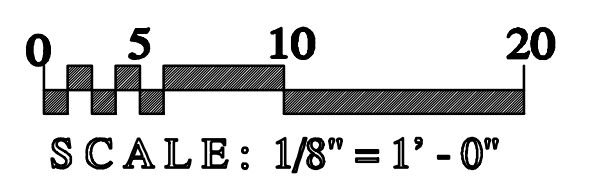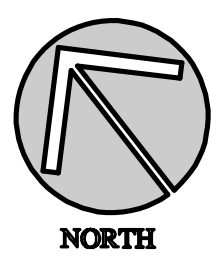

1021-1025 MASSACHUSETTS AVENUE, ARLINGTON MA
 MARCH 21, 2023

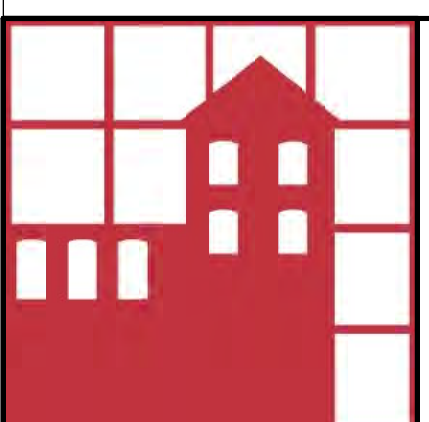

HARRISON MULHERN ARCHITECTS

611 Main Street
 Winchester, MA 01890
 v. 781-729-3700 f. 781-729-3672
 email: cmulhern@hmarchitects.com




A1.2




7 PENTHOUSE UNITS

5th FLOOR PLAN

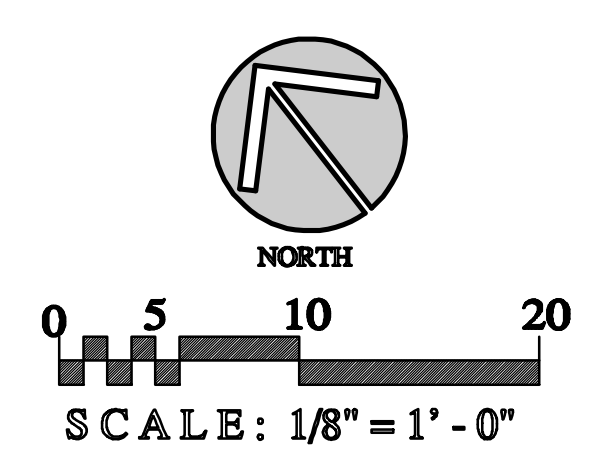

1021-1025 MASSACHUSETTS AVENUE, ARLINGTON MA
 MARCH 21, 2023

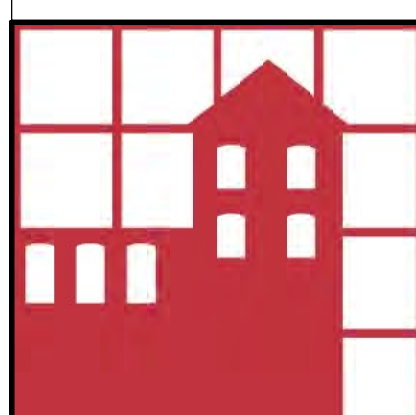

HARRISON MULHERN ARCHITECTS
 611 Main Street
 Winchester, MA 01890
 v. 781-729-3700 f. 781-729-3672
 email: cmulhern@hmarchitects.com



A1.5