


ARLINGTON
MEDFORD STREET

STATE	MUNICIPALITY	SHEET NO.	TOTAL SHEETS
MA	ARLINGTON	1	4

STANTEC PROJECT NO. 179411056
SIGN & PAVEMENT MARKINGS
PART 1 OF 4
09/20/2023

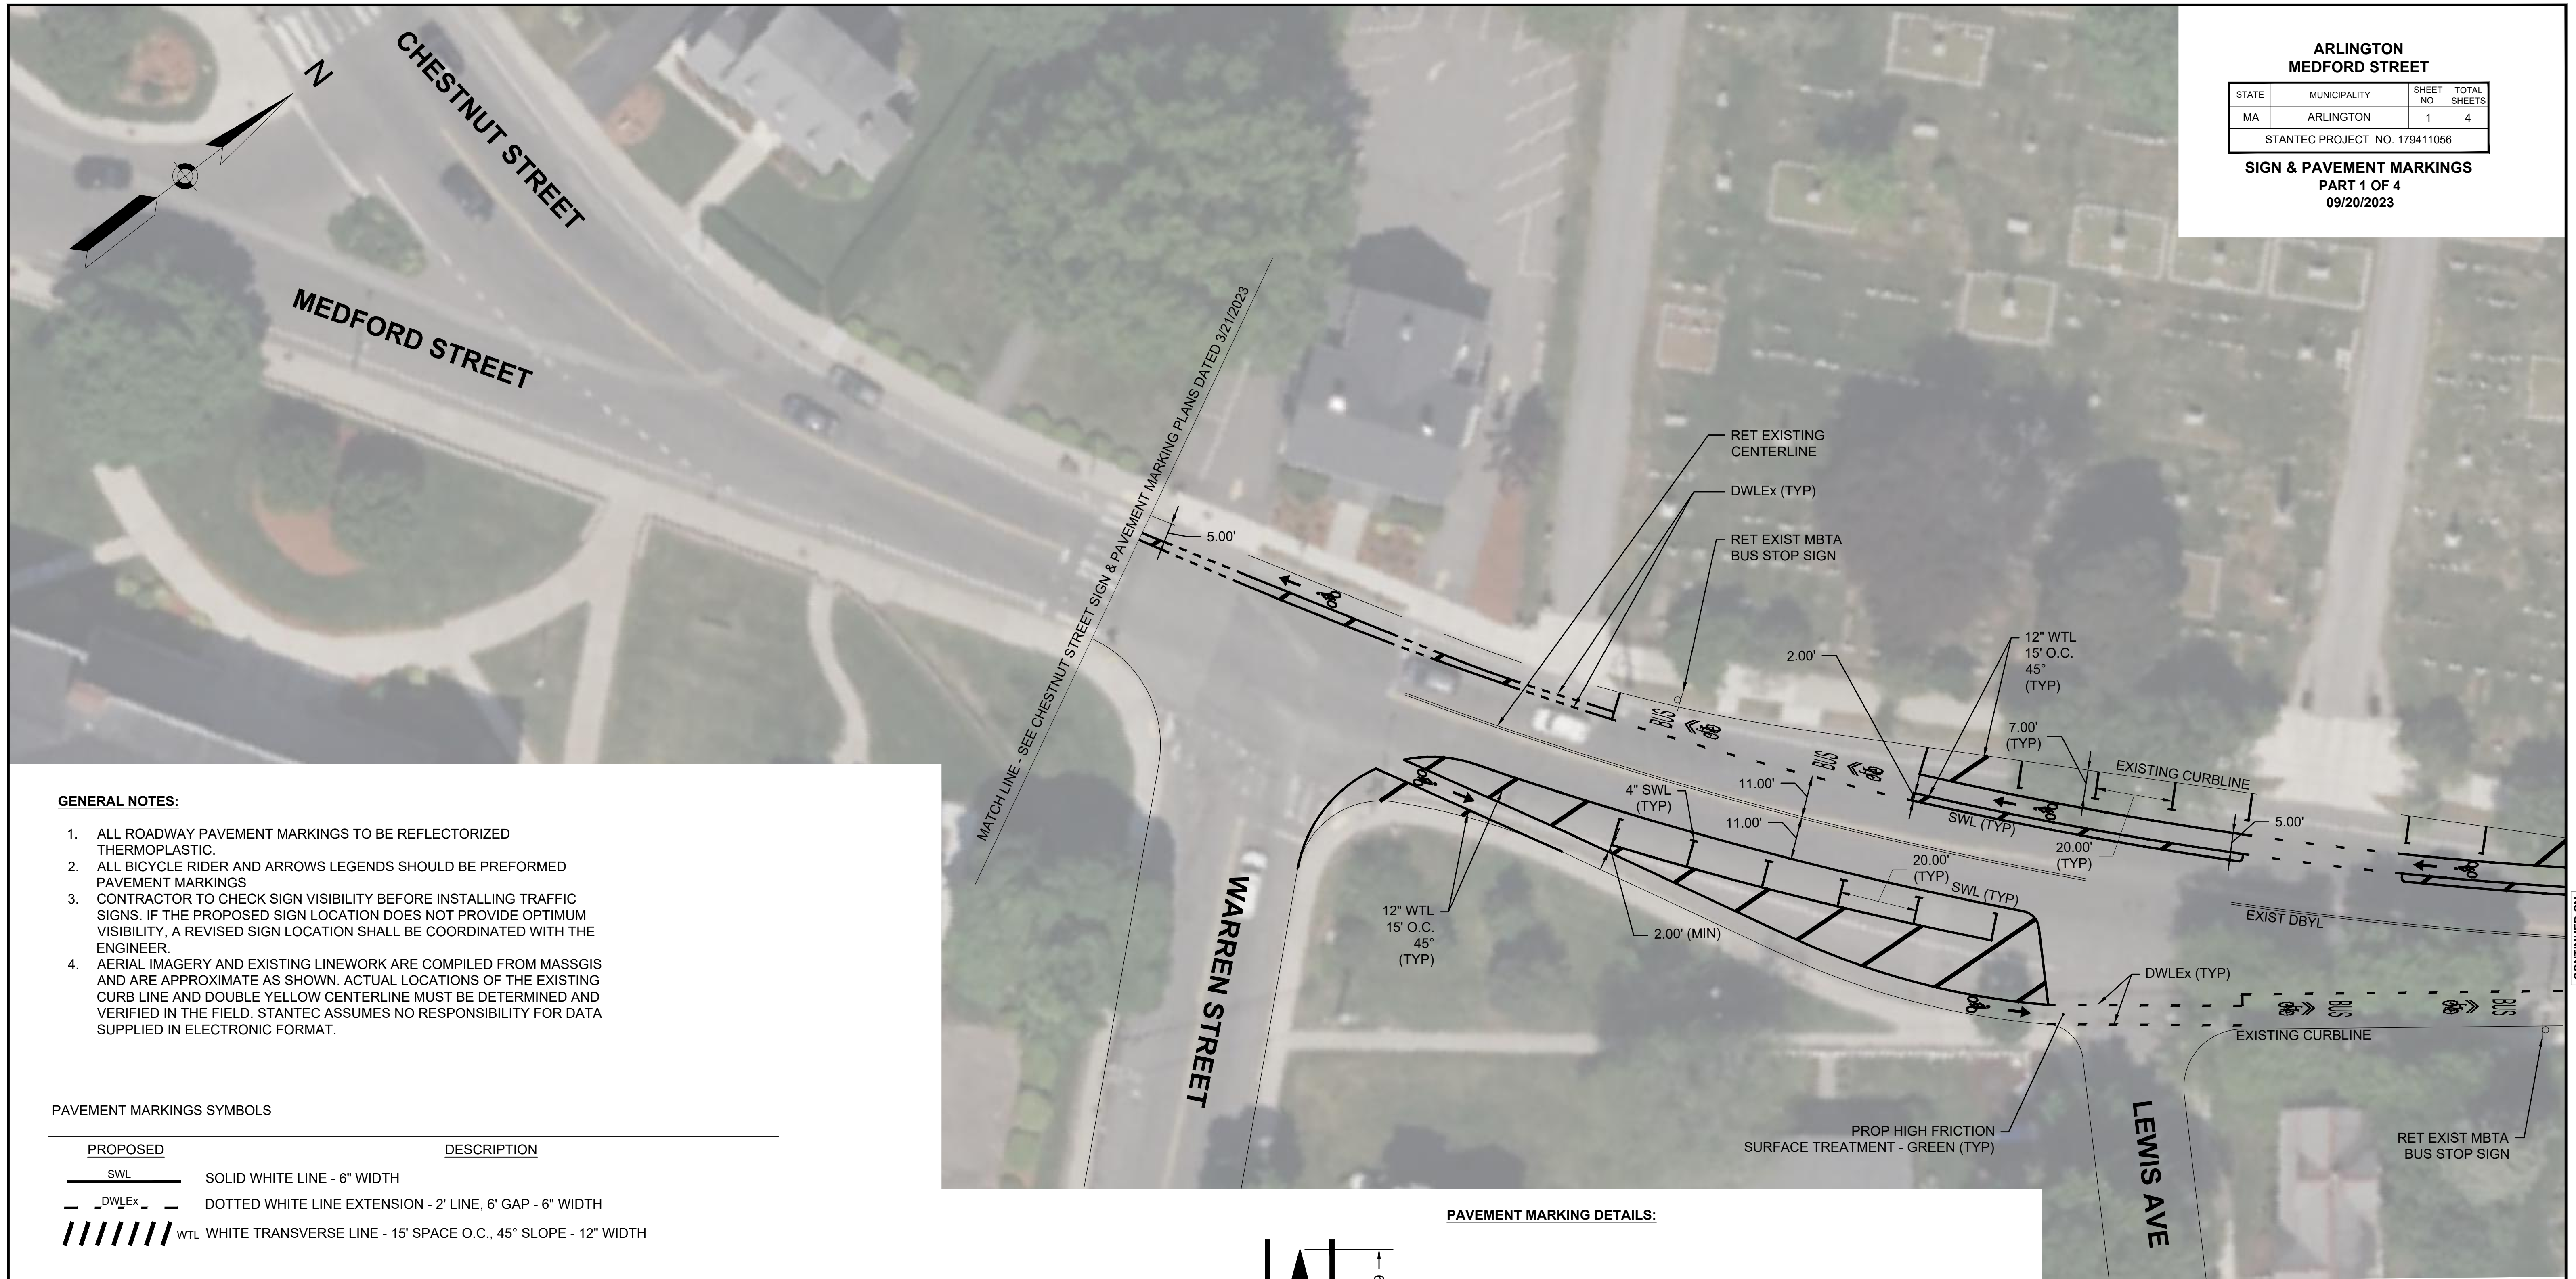

GENERAL NOTES:


1. ALL ROADWAY PAVEMENT MARKINGS TO BE REFLECTORIZED THERMOPLASTIC.
2. ALL BICYCLE RIDER AND ARROWS LEGENDS SHOULD BE PREFORMED PAVEMENT MARKINGS
3. CONTRACTOR TO CHECK SIGN VISIBILITY BEFORE INSTALLING TRAFFIC SIGNS. IF THE PROPOSED SIGN LOCATION DOES NOT PROVIDE OPTIMUM VISIBILITY, A REVISED SIGN LOCATION SHALL BE COORDINATED WITH THE ENGINEER.
4. AERIAL IMAGERY AND EXISTING LINEWORK ARE COMPILED FROM MASSGIS AND ARE APPROXIMATE AS SHOWN. ACTUAL LOCATIONS OF THE EXISTING CURB LINE AND DOUBLE YELLOW CENTERLINE MUST BE DETERMINED AND VERIFIED IN THE FIELD. STANTEC ASSUMES NO RESPONSIBILITY FOR DATA SUPPLIED IN ELECTRONIC FORMAT.

PAVEMENT MARKINGS SYMBOLS


PROPOSED	DESCRIPTION
	SOLID WHITE LINE - 6" WIDTH
	DOTTED WHITE LINE EXTENSION - 2' LINE, 6" GAP - 6" WIDTH
	WTL WHITE TRANSVERSE LINE - 15' SPACE O.C., 45° SLOPE - 12" WIDTH

TRAFFIC SIGN SUMMARY					
IDENTIFICATION NUMBER	TEXT	SIZE OF SIGN		QUANTITY	POST SIZE AND NUMBER REQUIRED
		WIDTH	HEIGHT		
R3-17		24"	18"	10	1 P5 10
R3-17bP		24"	8"	1	MNT. W R3-17
R3-17aP		24"	8"	1	MNT. W R3-17


PAVEMENT MARKING DETAILS:

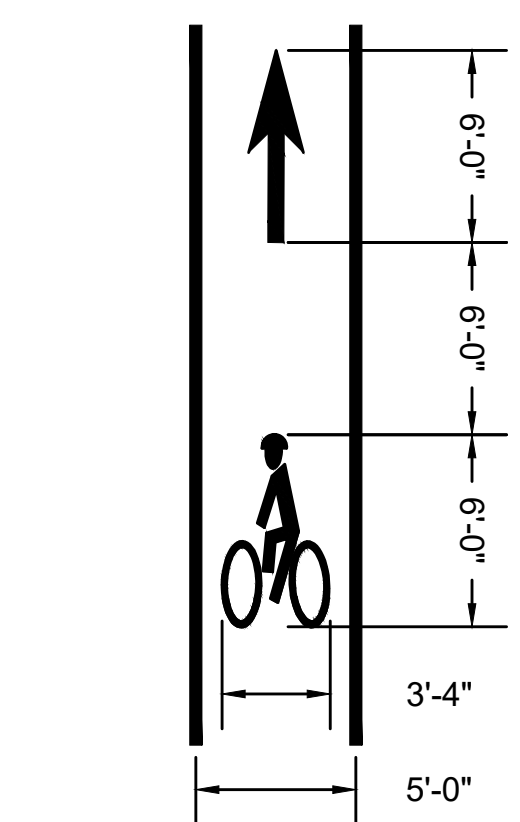

BIKE LANE MARKING
NOT TO SCALE

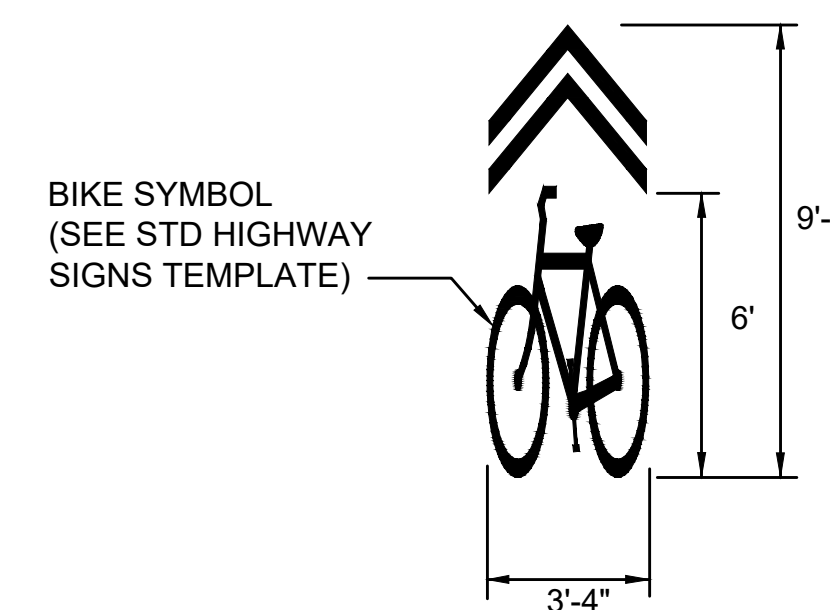

SHARED LANE MARKING
NOT TO SCALE

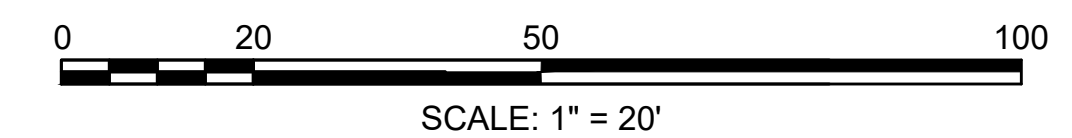


CONTINUED ON
SHEET NO. 2

MEDFORD STREET_SPM.DWG Plotted on 21-Dec-2023 9:52 AM

ARLINGTON
MEDFORD STREET


STATE	MUNICIPALITY	SHEET NO.	TOTAL SHEETS
MA	ARLINGTON	2	4

STANTEC PROJECT NO. 179411056
SIGN & PAVEMENT MARKINGS
PART 2 OF 4
09/20/2023

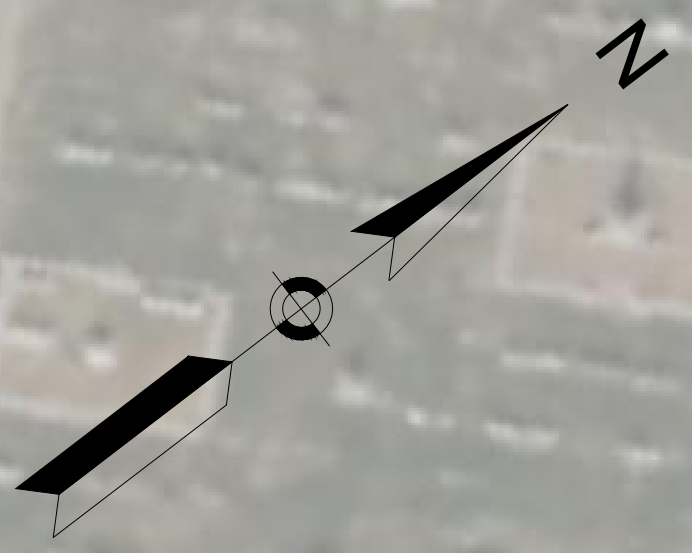

CONTINUED ON
SHEET NO. 1

CONTINUED ON
SHEET NO. 3

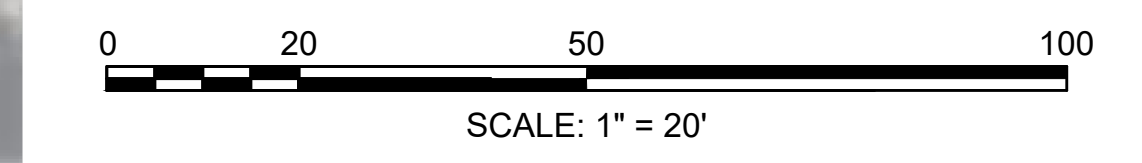

MEDFORD STREET_SPM.DWG Plotted on 21-Dec-2023 8:55 AM


ARLINGTON
MEDFORD STREET

STATE	MUNICIPALITY	SHEET NO.	TOTAL SHEETS
MA	ARLINGTON	3	4

STANTEC PROJECT NO. 179411056
SIGN & PAVEMENT MARKINGS
PART 3 OF 4
09/20/2023




CONTINUED ON
SHEET NO. 2

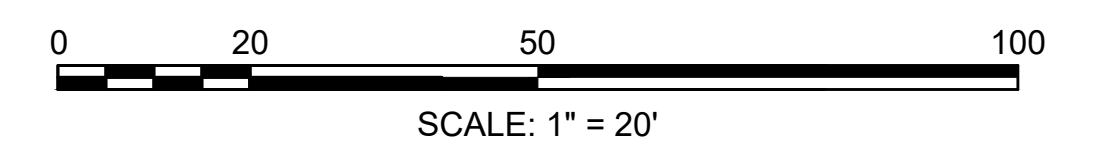

ARLINGTON
MEDFORD STREET

STATE	MUNICIPALITY	SHEET NO.	TOTAL SHEETS
MA	ARLINGTON	4	4

STANTEC PROJECT NO. 179411056
SIGN & PAVEMENT MARKINGS
PART 4 OF 4
09/20/2023

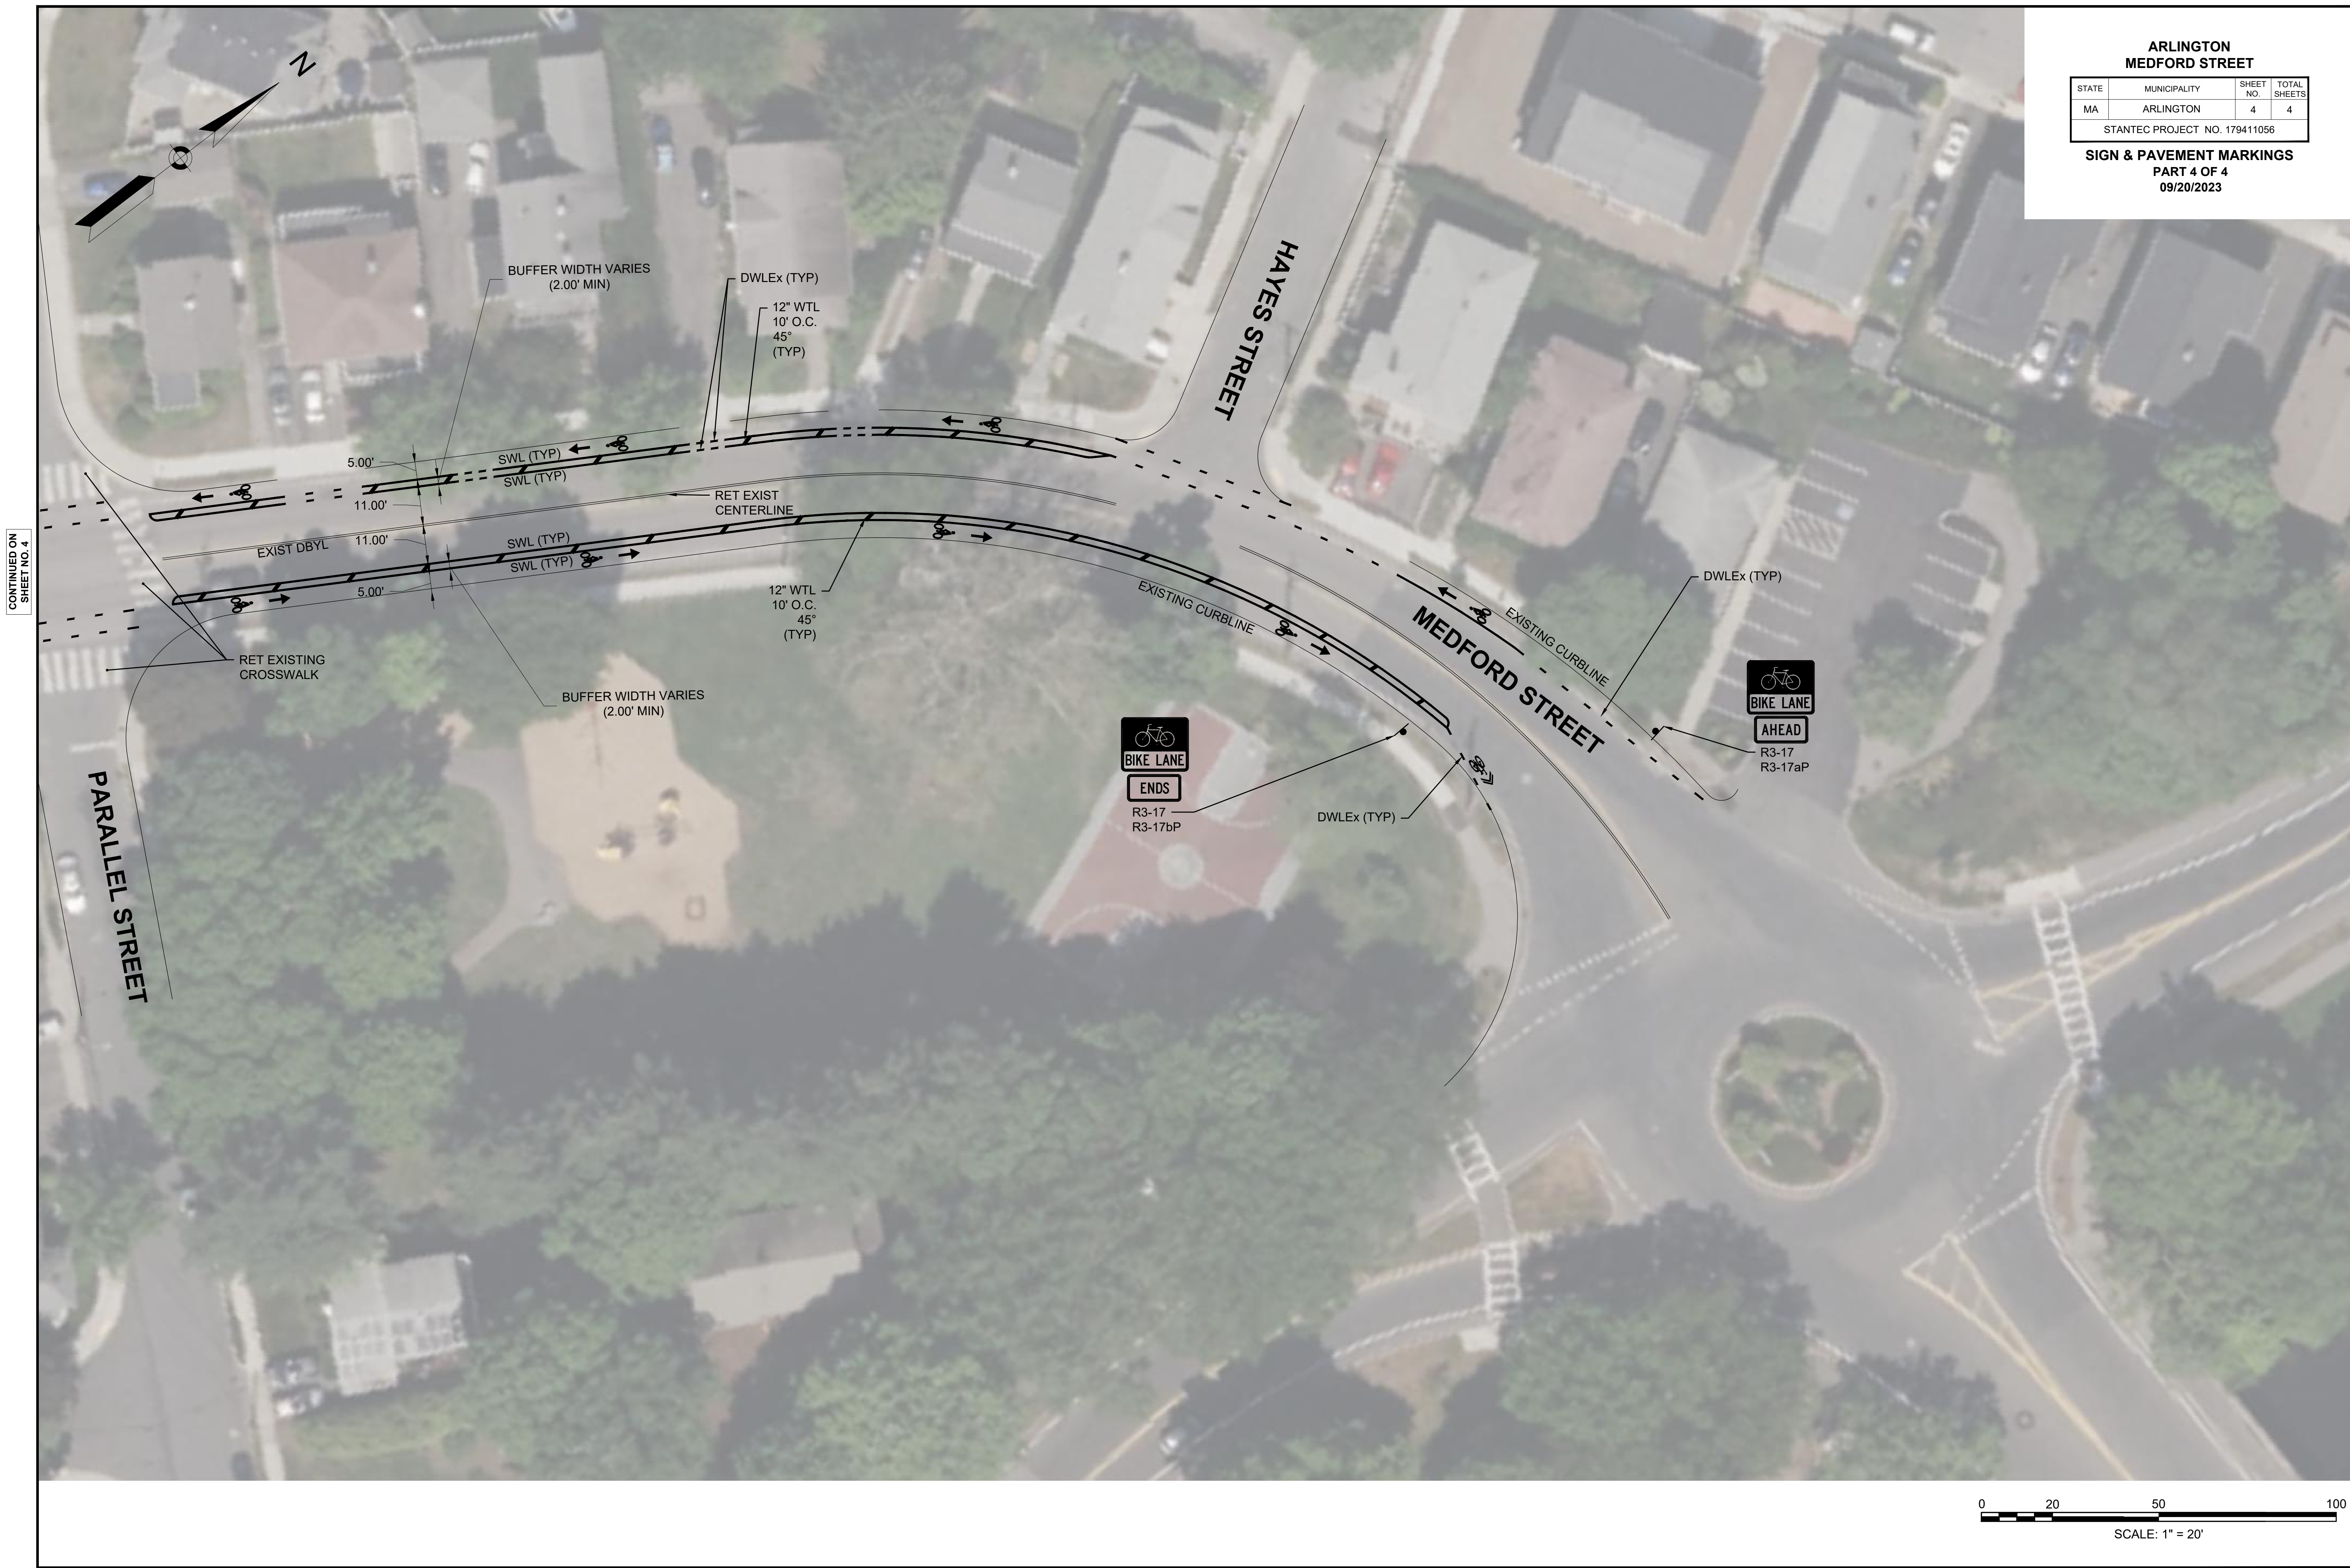

CONTINUED ON
SHEET NO. 4

